


C:\USERS\ADAMW\CITY OF NEW HAVEN, CT\ENGINEERING DEPARTMENT - PROJECTS\21-130-01 WHITNEY AVENUE MAJOR CORRIDOR IMPROVEMENTS\DRAWINGS\XREF\21-130-XR-DESIGN-2.DWG

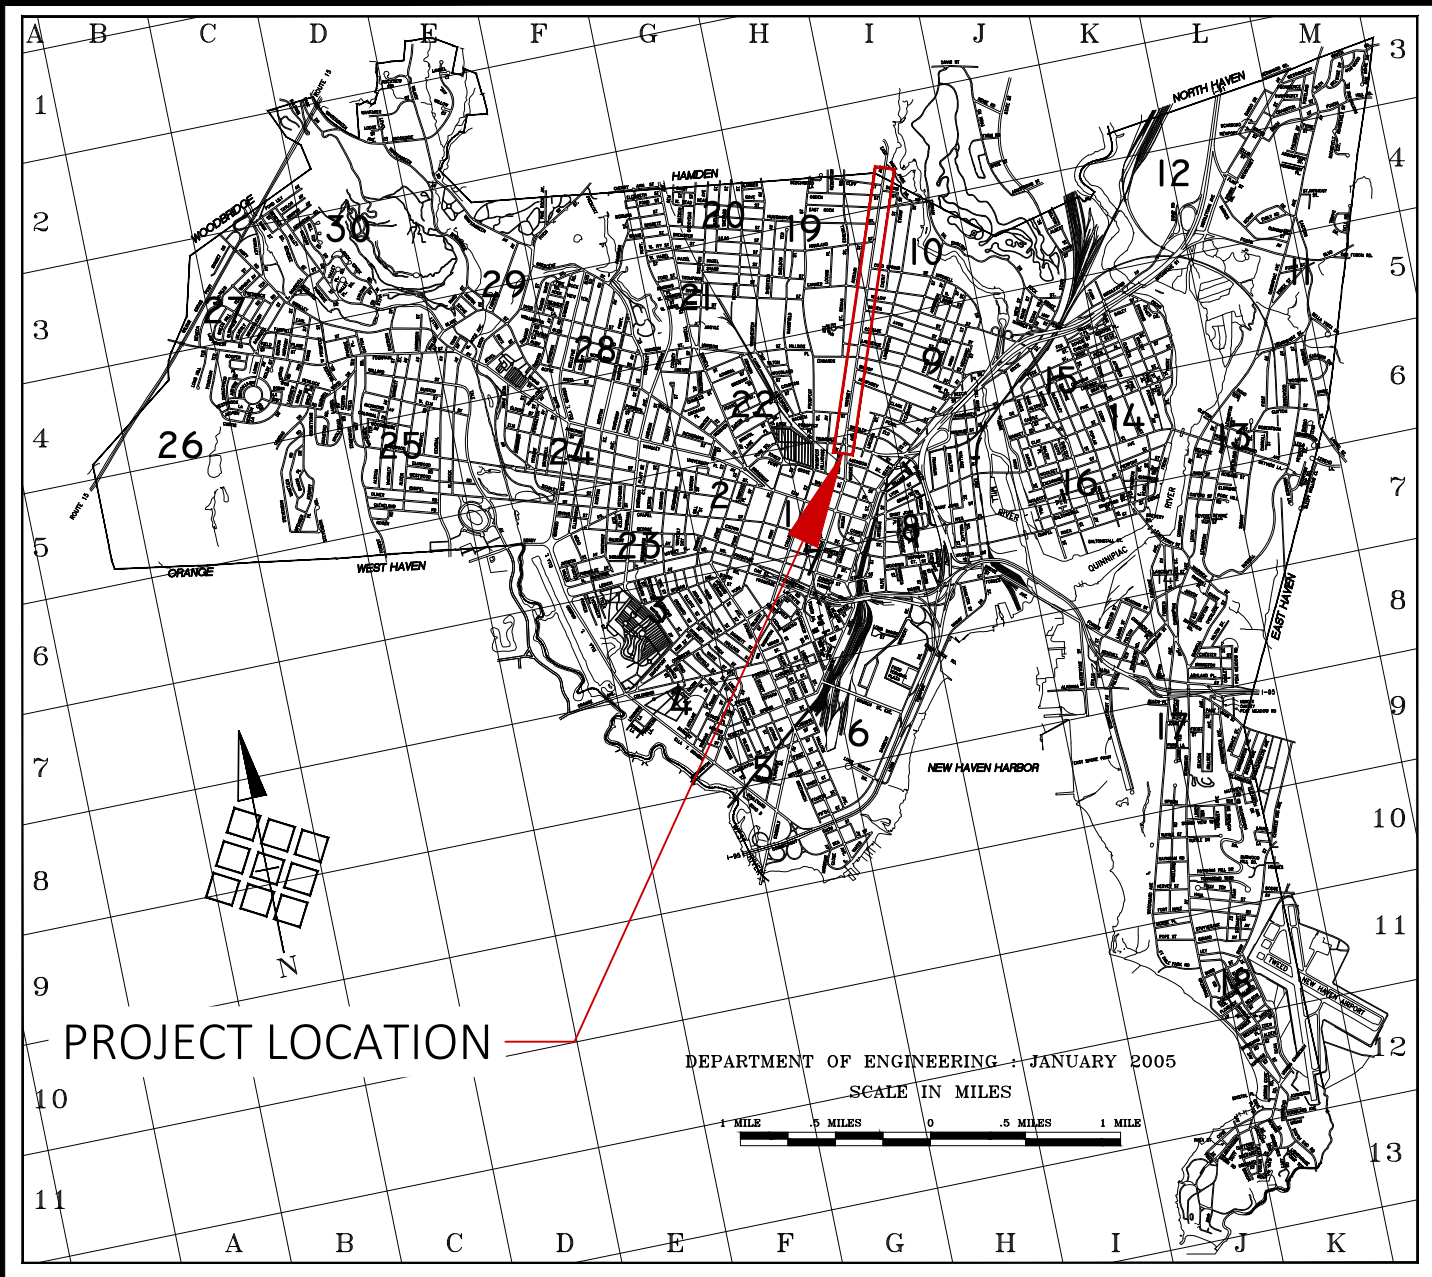

CITY OF NEW HAVEN

DEPARTMENT OF ENGINEERING

WHITNEY AVENUE

MAJOR CORRIDOR IMPROVEMENTS

PROJECT NUMBER 21-130-01

PRELIMINARY DESIGN DOCUMENTS

Sheet List Table	
Sheet Number	Sheet Title
1	COVER SHEET
C-1	SITE PLAN - TRUMBULL TO SACHEM
C-2	SITE PLAN - SACHEM TO BISHOP
C-3	SITE PLAN - BISHOP TO COTTAGE
C-4	SITE PLAN - COTTAGE TO CANNER
C-5	SITE PLAN - CANNER TO HIGHLAND
C-6	SITE PLAN - HIGHLAND TO OGDEN
C-7	SITE PLAN - OGDEN TO HAMDEN TL

HONORABLE JUSTIN M. ELICKER, MAYOR

GIOVANNI ZINN, P.E.

CITY ENGINEER

CITY OF NEW HAVEN CONNECTICUT	
APPROVED:	
GIOVANNI ZINN, P.E.	DATE



No.	Revision/Issue	Date



CITY OF NEW HAVEN
DEPARTMENT OF ENGINEERING



THE HONORABLE JUSTIN M. ELICKER, MAYOR
GIOVANNI ZINN, P.E., CITY ENGINEER

Project Name and Address

WHITNEY AVENUE
MAJOR CORRIDOR
IMPROVEMENTS


Drawn By	A. WEBER
Designed By	A. WEBER
Date	12/15/2023
Project Number	21-130-01

Professional Seal

Sheet Title	COVER
Sheet Number	1

C:\USERS\ADAMW\CITY OF NEW HAVEN, CT\ENGINEERING DEPARTMENT - PROJECTS\21-130-01 WHITNEY AVENUE MAJOR CORRIDOR IMPROVEMENTS\DRAWINGS\XREF\21-130-XR-DESIGN-2.DWG

- NOTES:
1. PLANS ARE CONCEPTUAL ONLY, NOT FOR CONSTRUCTION, AND SUBJECT TO CHANGE.
 2. ALL PEDESTRIAN CURB RAMPS WITHIN PROJECT LIMITS TO BE ADA-COMPLIANT.
 3. ALL TRAFFIC SIGNALS, EXCEPT TRUMBULL ST AND HUNTINGTON ST, TO BE FULLY REPLACED WITH INCLUSION OF PEDESTRIAN AND BICYCLE SIGNALS.

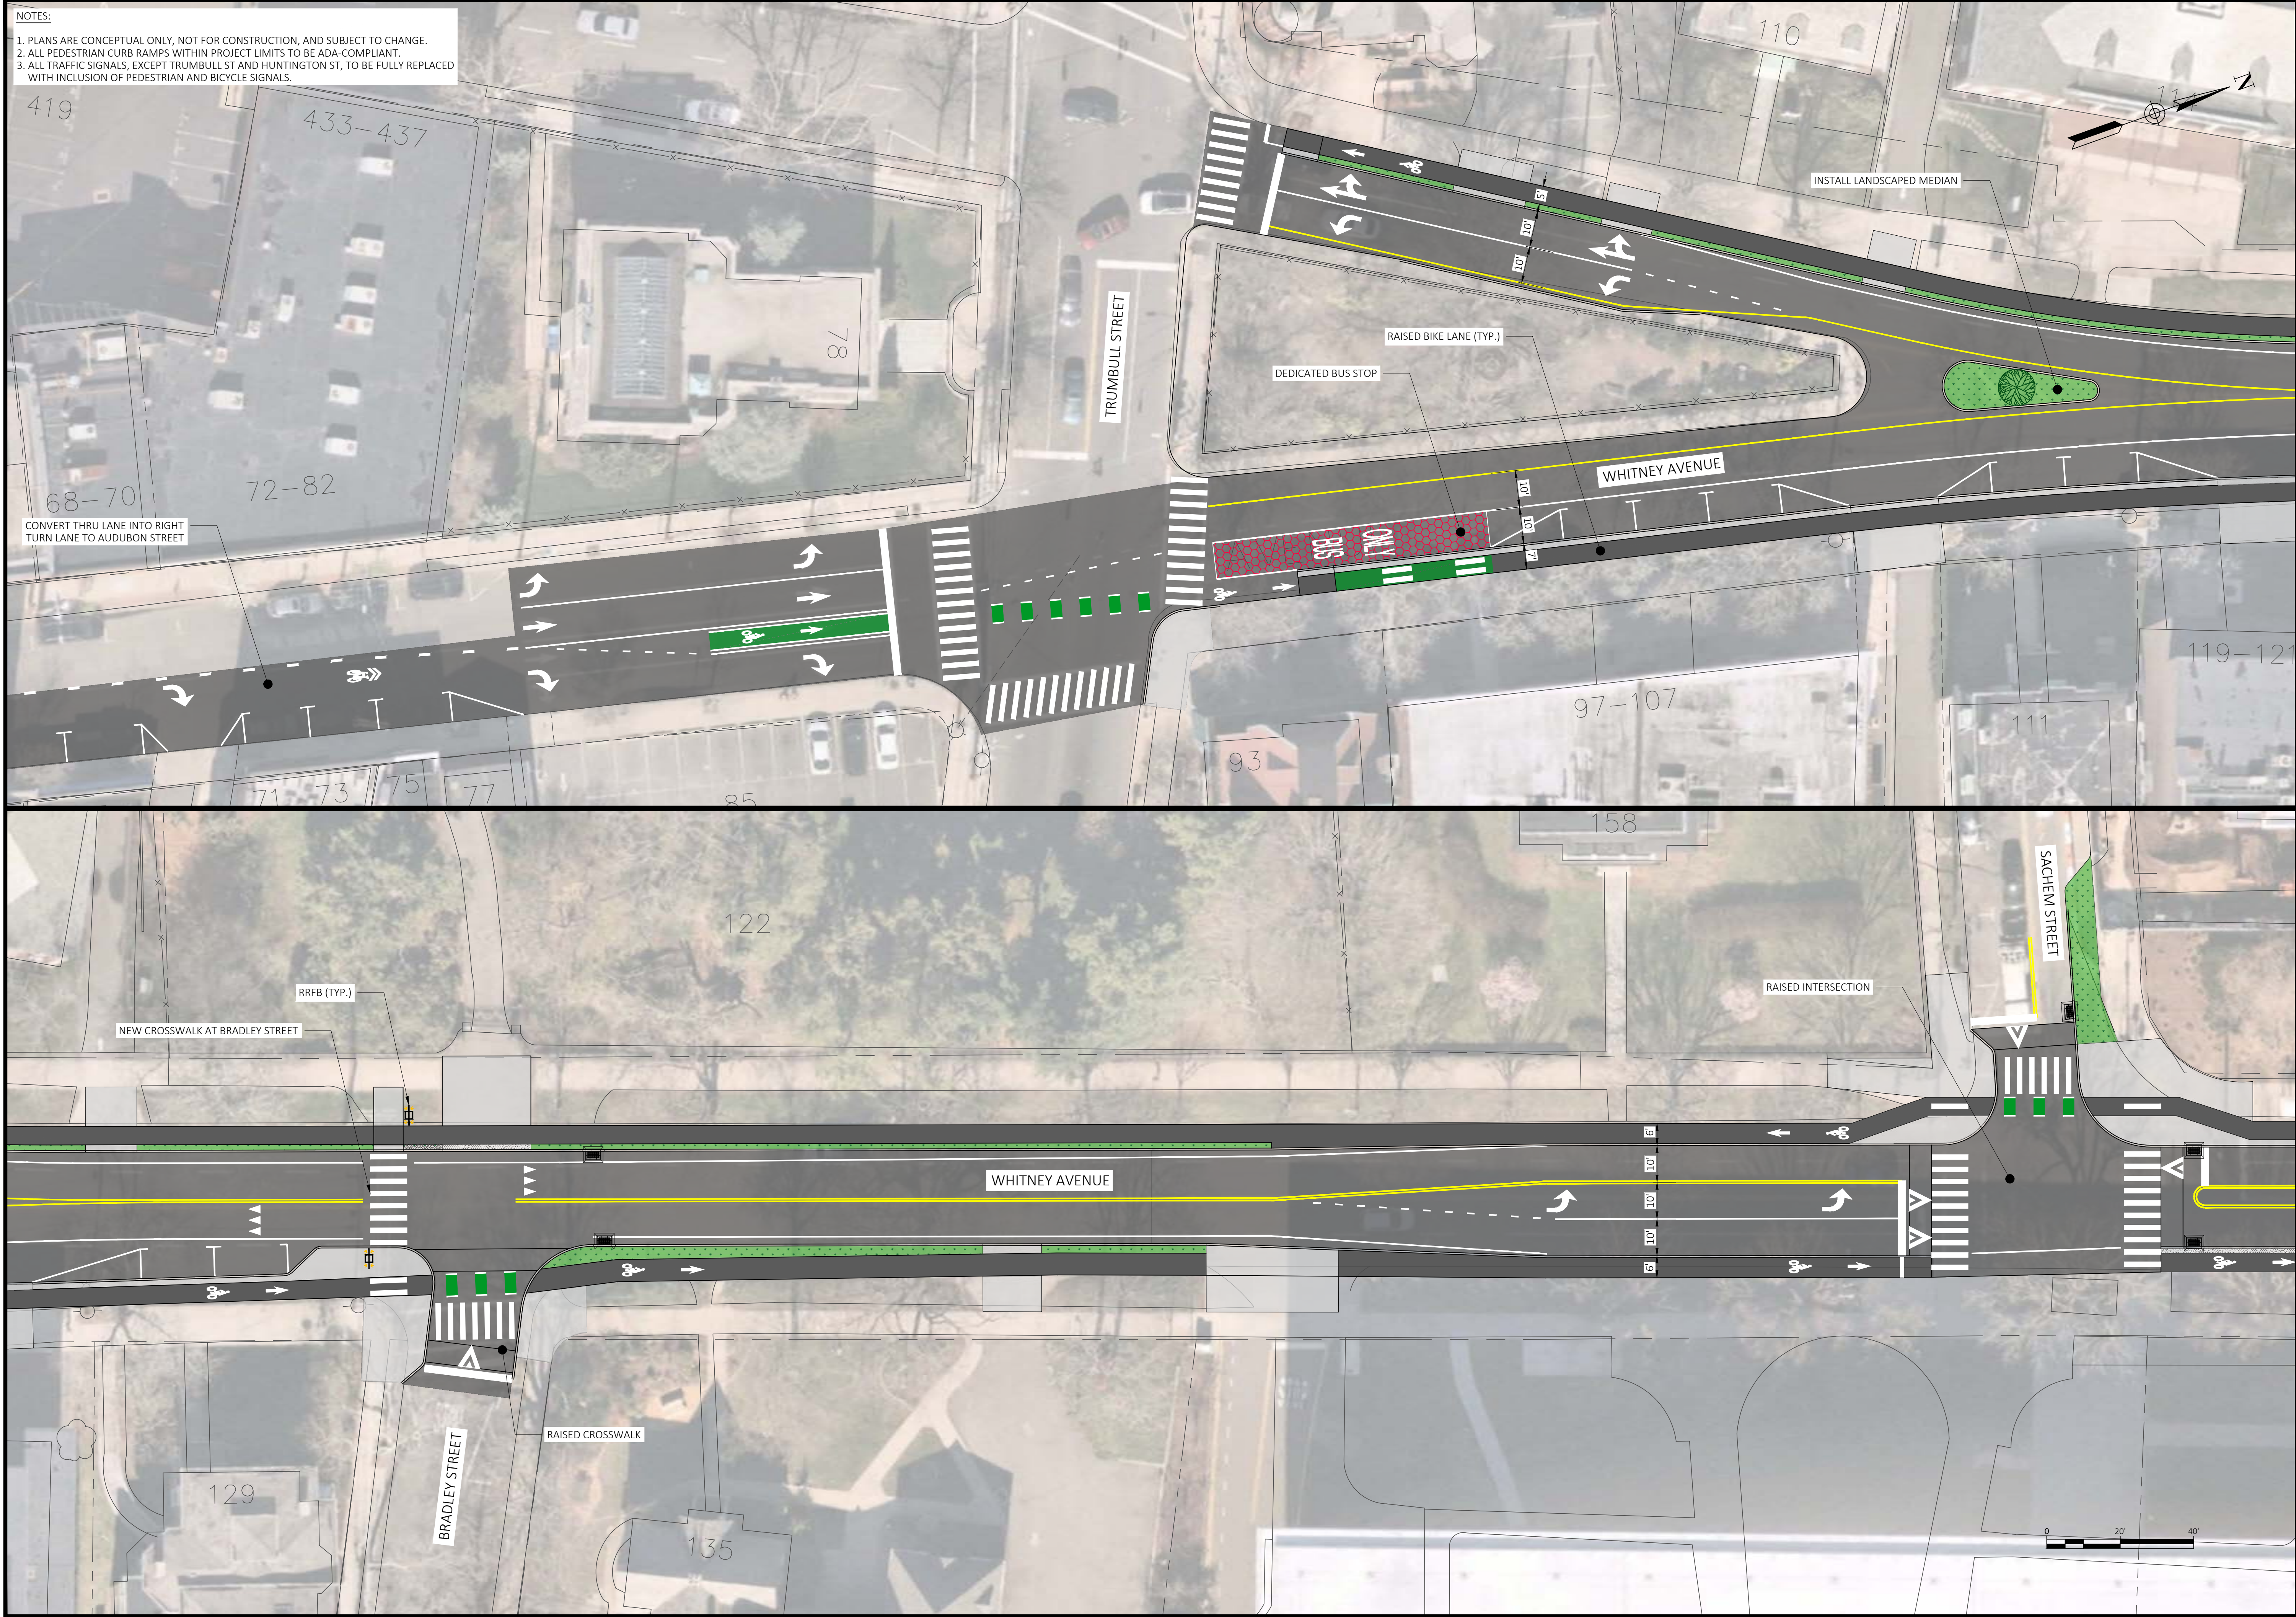

No.	Revision/Issue	Date



CITY OF NEW HAVEN
DEPARTMENT OF ENGINEERING



Project Name and Address
**WHITNEY AVENUE
MAJOR CORRIDOR
IMPROVEMENTS**

Drawn By
A. WEBER

Designed By
A. WEBER

Date
12/15/2023

Project Number
21-130-01


Professional Seal

Sheet Title
SITE PLAN

Sheet Number

C-1

C:\USERS\ADAMW\CITY OF NEW HAVEN, CT\ENGINEERING DEPARTMENT - PROJECTS\21-130-01 WHITNEY AVENUE MAJOR CORRIDOR IMPROVEMENTS\DRAWINGS\XREF\21-130-XR-DESIGN-2.DWG

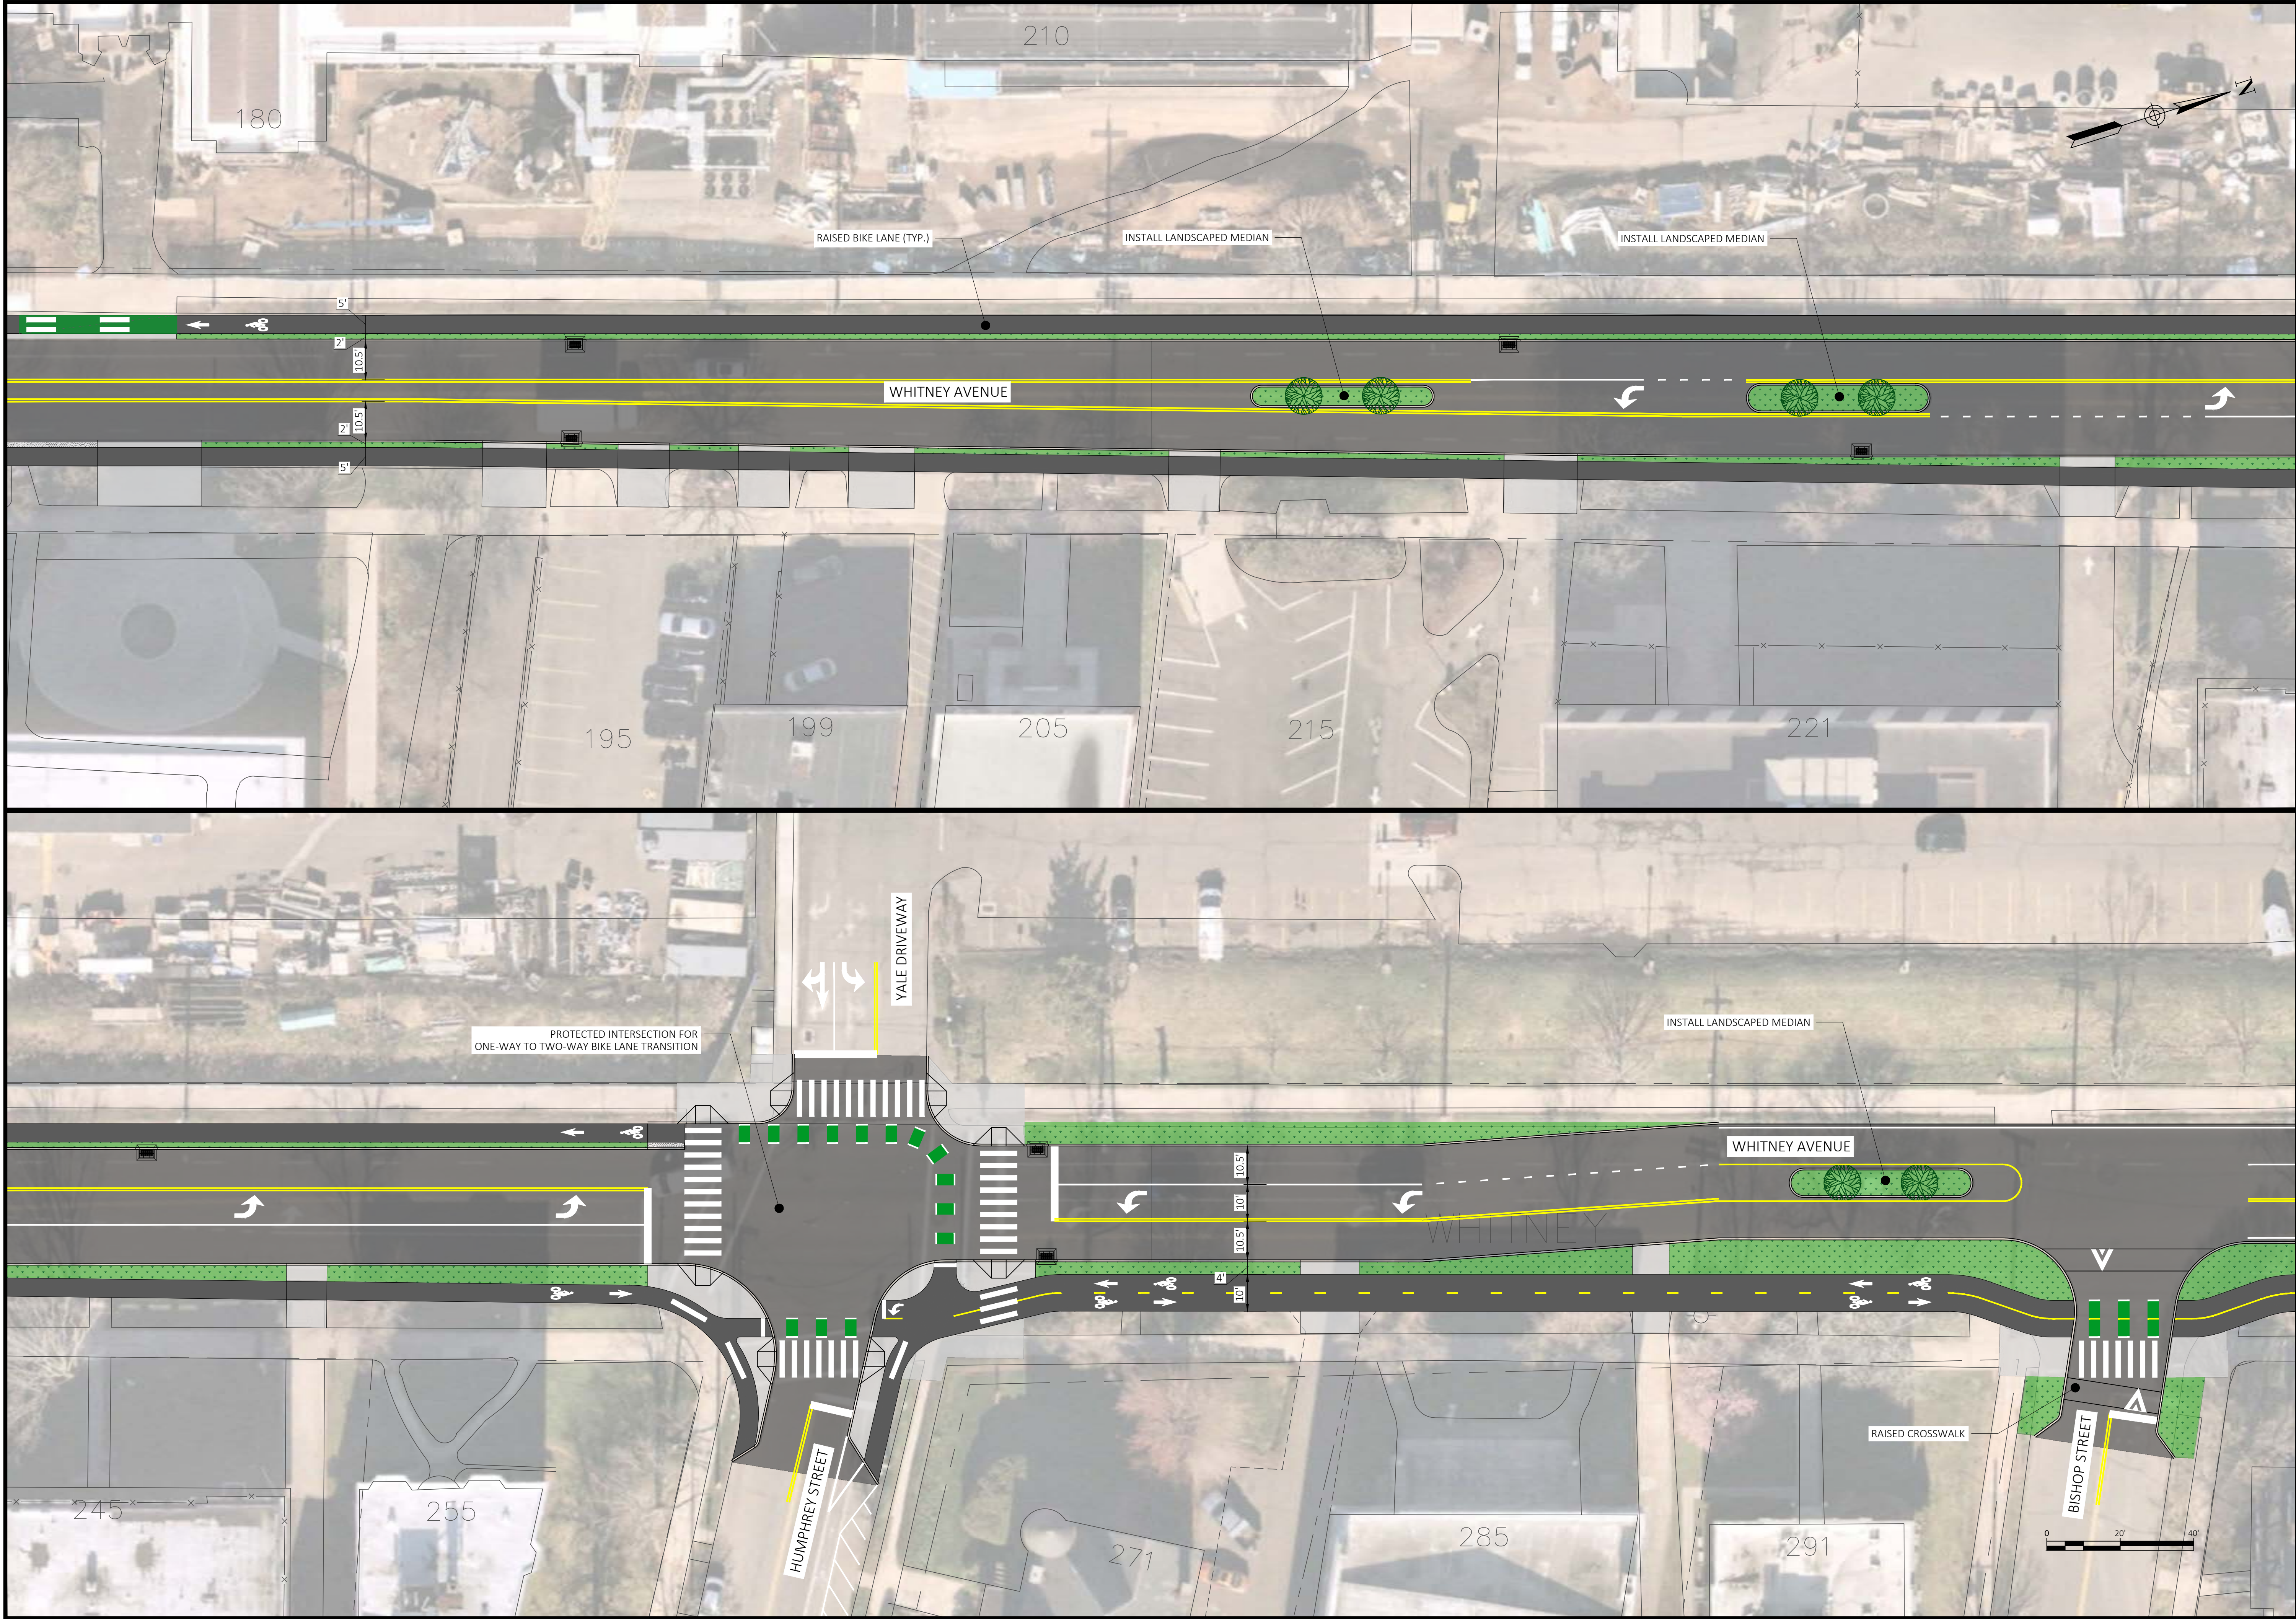

No.	Revision/Issue	Date



CITY OF NEW HAVEN
DEPARTMENT OF ENGINEERING



THE HONORABLE JUSTIN M. ELICKER, MAYOR
GIOVANNI ZINN, P.E., CITY ENGINEER

Project Name and Address
**WHITNEY AVENUE
MAJOR CORRIDOR
IMPROVEMENTS**

Drawn By
A. WEBER

Designed By
A. WEBER

Date
12/15/2023

Project Number
21-130-01


Professional Seal

Sheet Title
SITE PLAN

Sheet Number

C-2

C:\USERS\ADAMW\CITY OF NEW HAVEN, CT\ENGINEERING DEPARTMENT - PROJECTS\21-130-01 WHITNEY AVENUE MAJOR CORRIDOR IMPROVEMENTS\DRAWINGS\XREF\21-130-XR-DESIGN-2.DWG

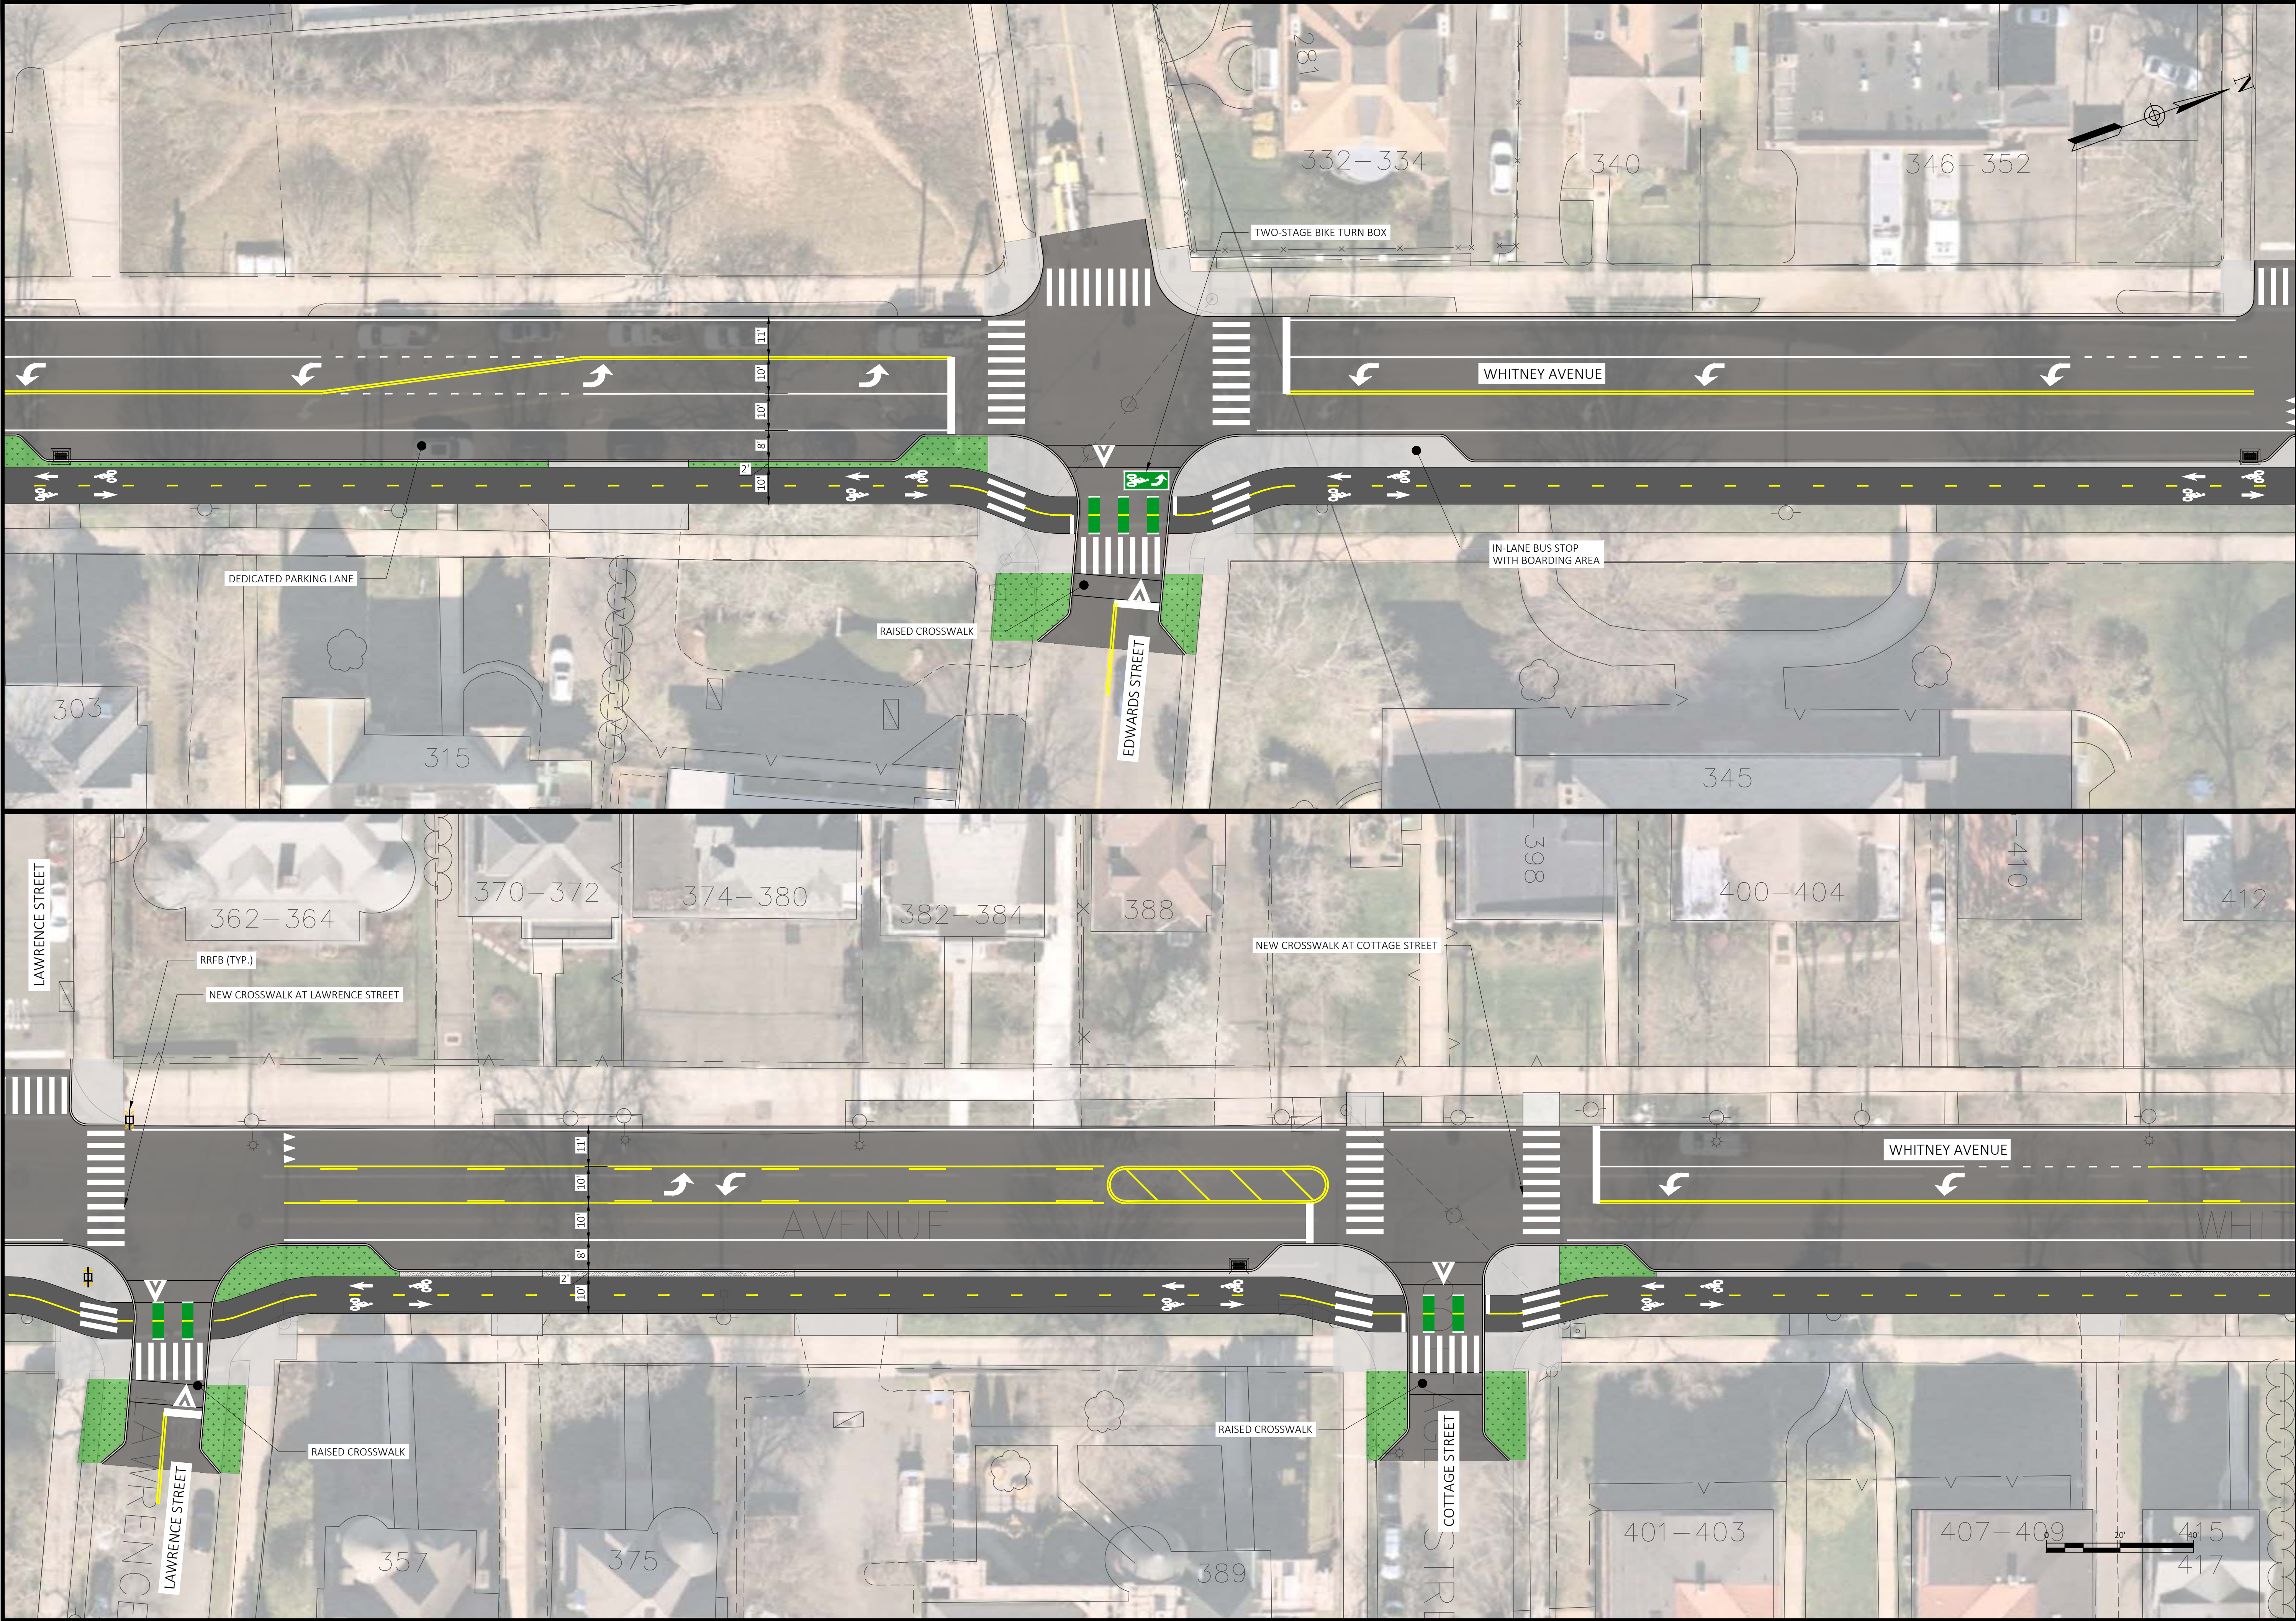

No.	Revision/Issue	Date



CITY OF NEW HAVEN
DEPARTMENT OF ENGINEERING



THE HONORABLE JUSTIN M. ELICKER, MAYOR
GIOVANNI ZINN, P.E., CITY ENGINEER


Project Name and Address
**WHITNEY AVENUE
MAJOR CORRIDOR
IMPROVEMENTS**

Drawn By
A. WEBER
Designed By
A. WEBER
Date
12/15/2023
Project Number
21-130-01

Professional Seal

Sheet Title
SITE PLAN
Sheet Number
C-3

C:\USERS\ADMIN\WORK\CITY OF NEW HAVEN, CT\ENGINEERING DEPARTMENT - PROJECTS\21-130-01 WHITNEY AVENUE MAJOR CORRIDOR IMPROVEMENTS\DRAWINGS\XREF\21-130-XR-DESIGN-2.DWG

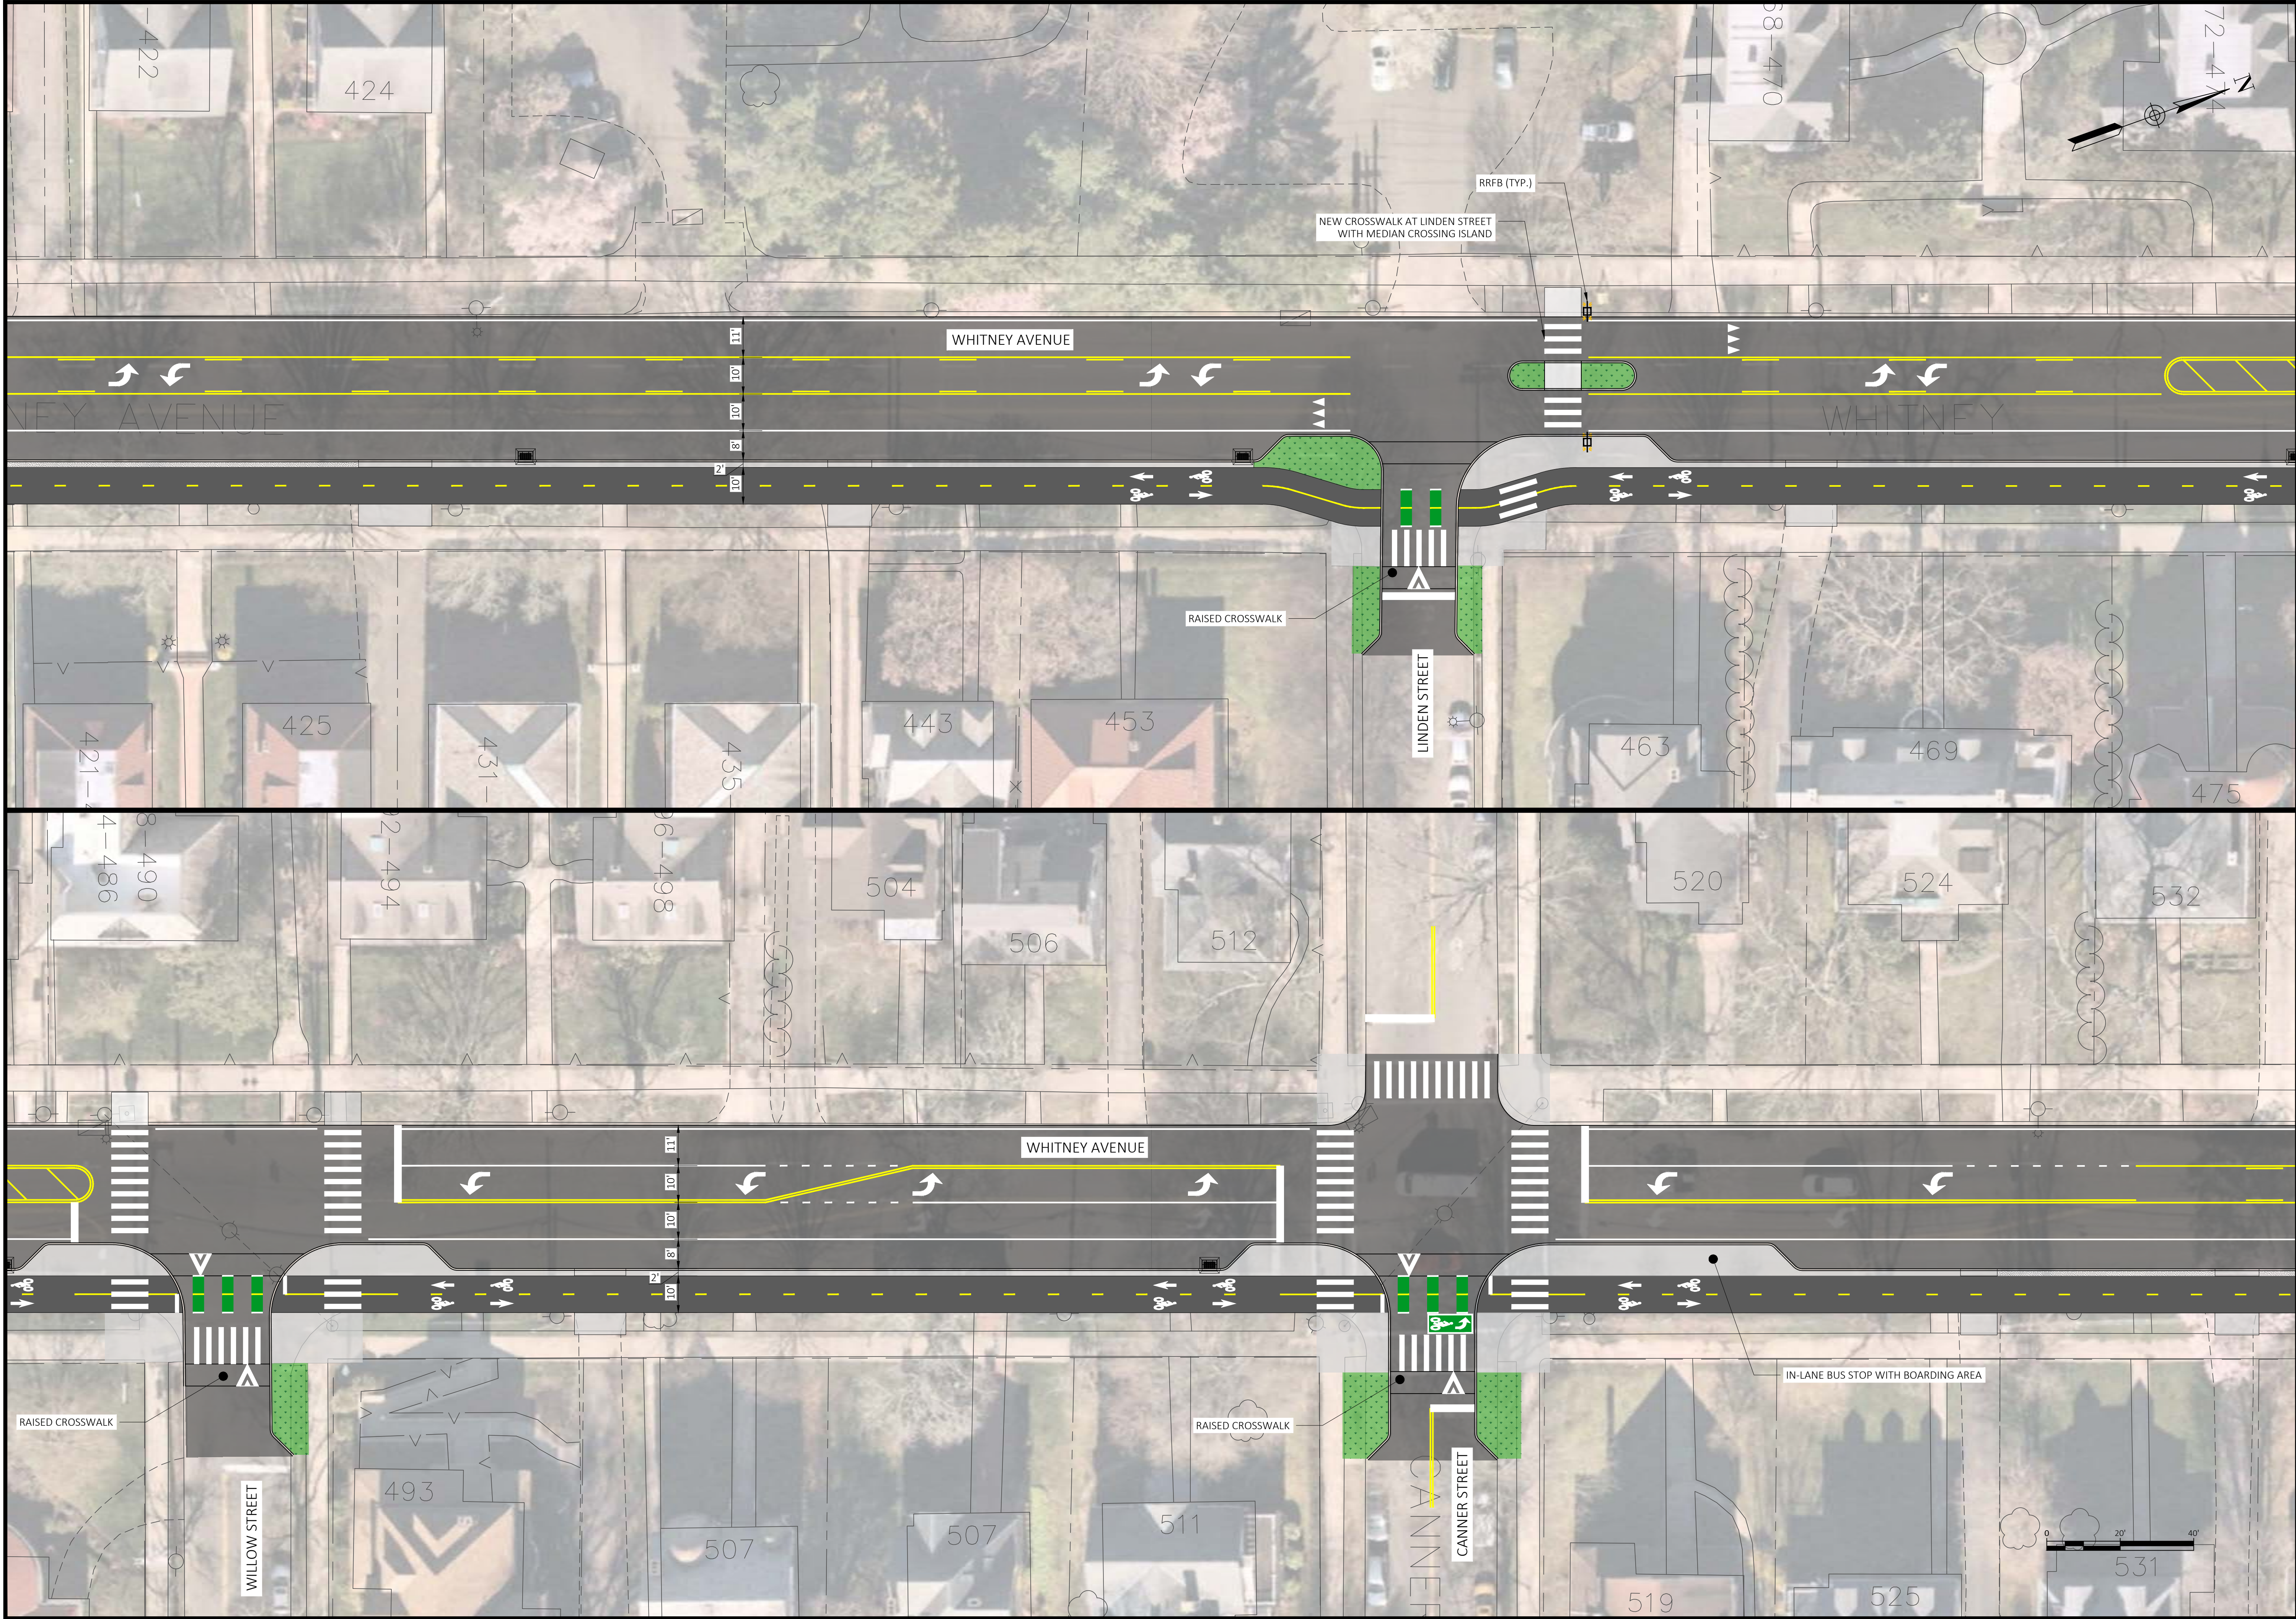

No.	Revision/Issue	Date



CITY OF NEW HAVEN
DEPARTMENT OF ENGINEERING



THE HONORABLE JUSTIN M. ELICKER, MAYOR
GIOVANNI ZINN, P.E., CITY ENGINEER

Project Name and Address
**WHITNEY AVENUE
MAJOR CORRIDOR
IMPROVEMENTS**

Drawn By
A. WEBER

Designed By
A. WEBER

Date
12/15/2023

Project Number
21-130-01


Professional Seal

Sheet Title
SITE PLAN

Sheet Number

C-4

C:\USERS\ADMIN\WORK\CITY OF NEW HAVEN, CT\ENGINEERING DEPARTMENT - PROJECTS\21-130-01 WHITNEY AVENUE MAJOR CORRIDOR IMPROVEMENTS\DRAWINGS\XREF\21-130-XR-DESIGN-2.DWG

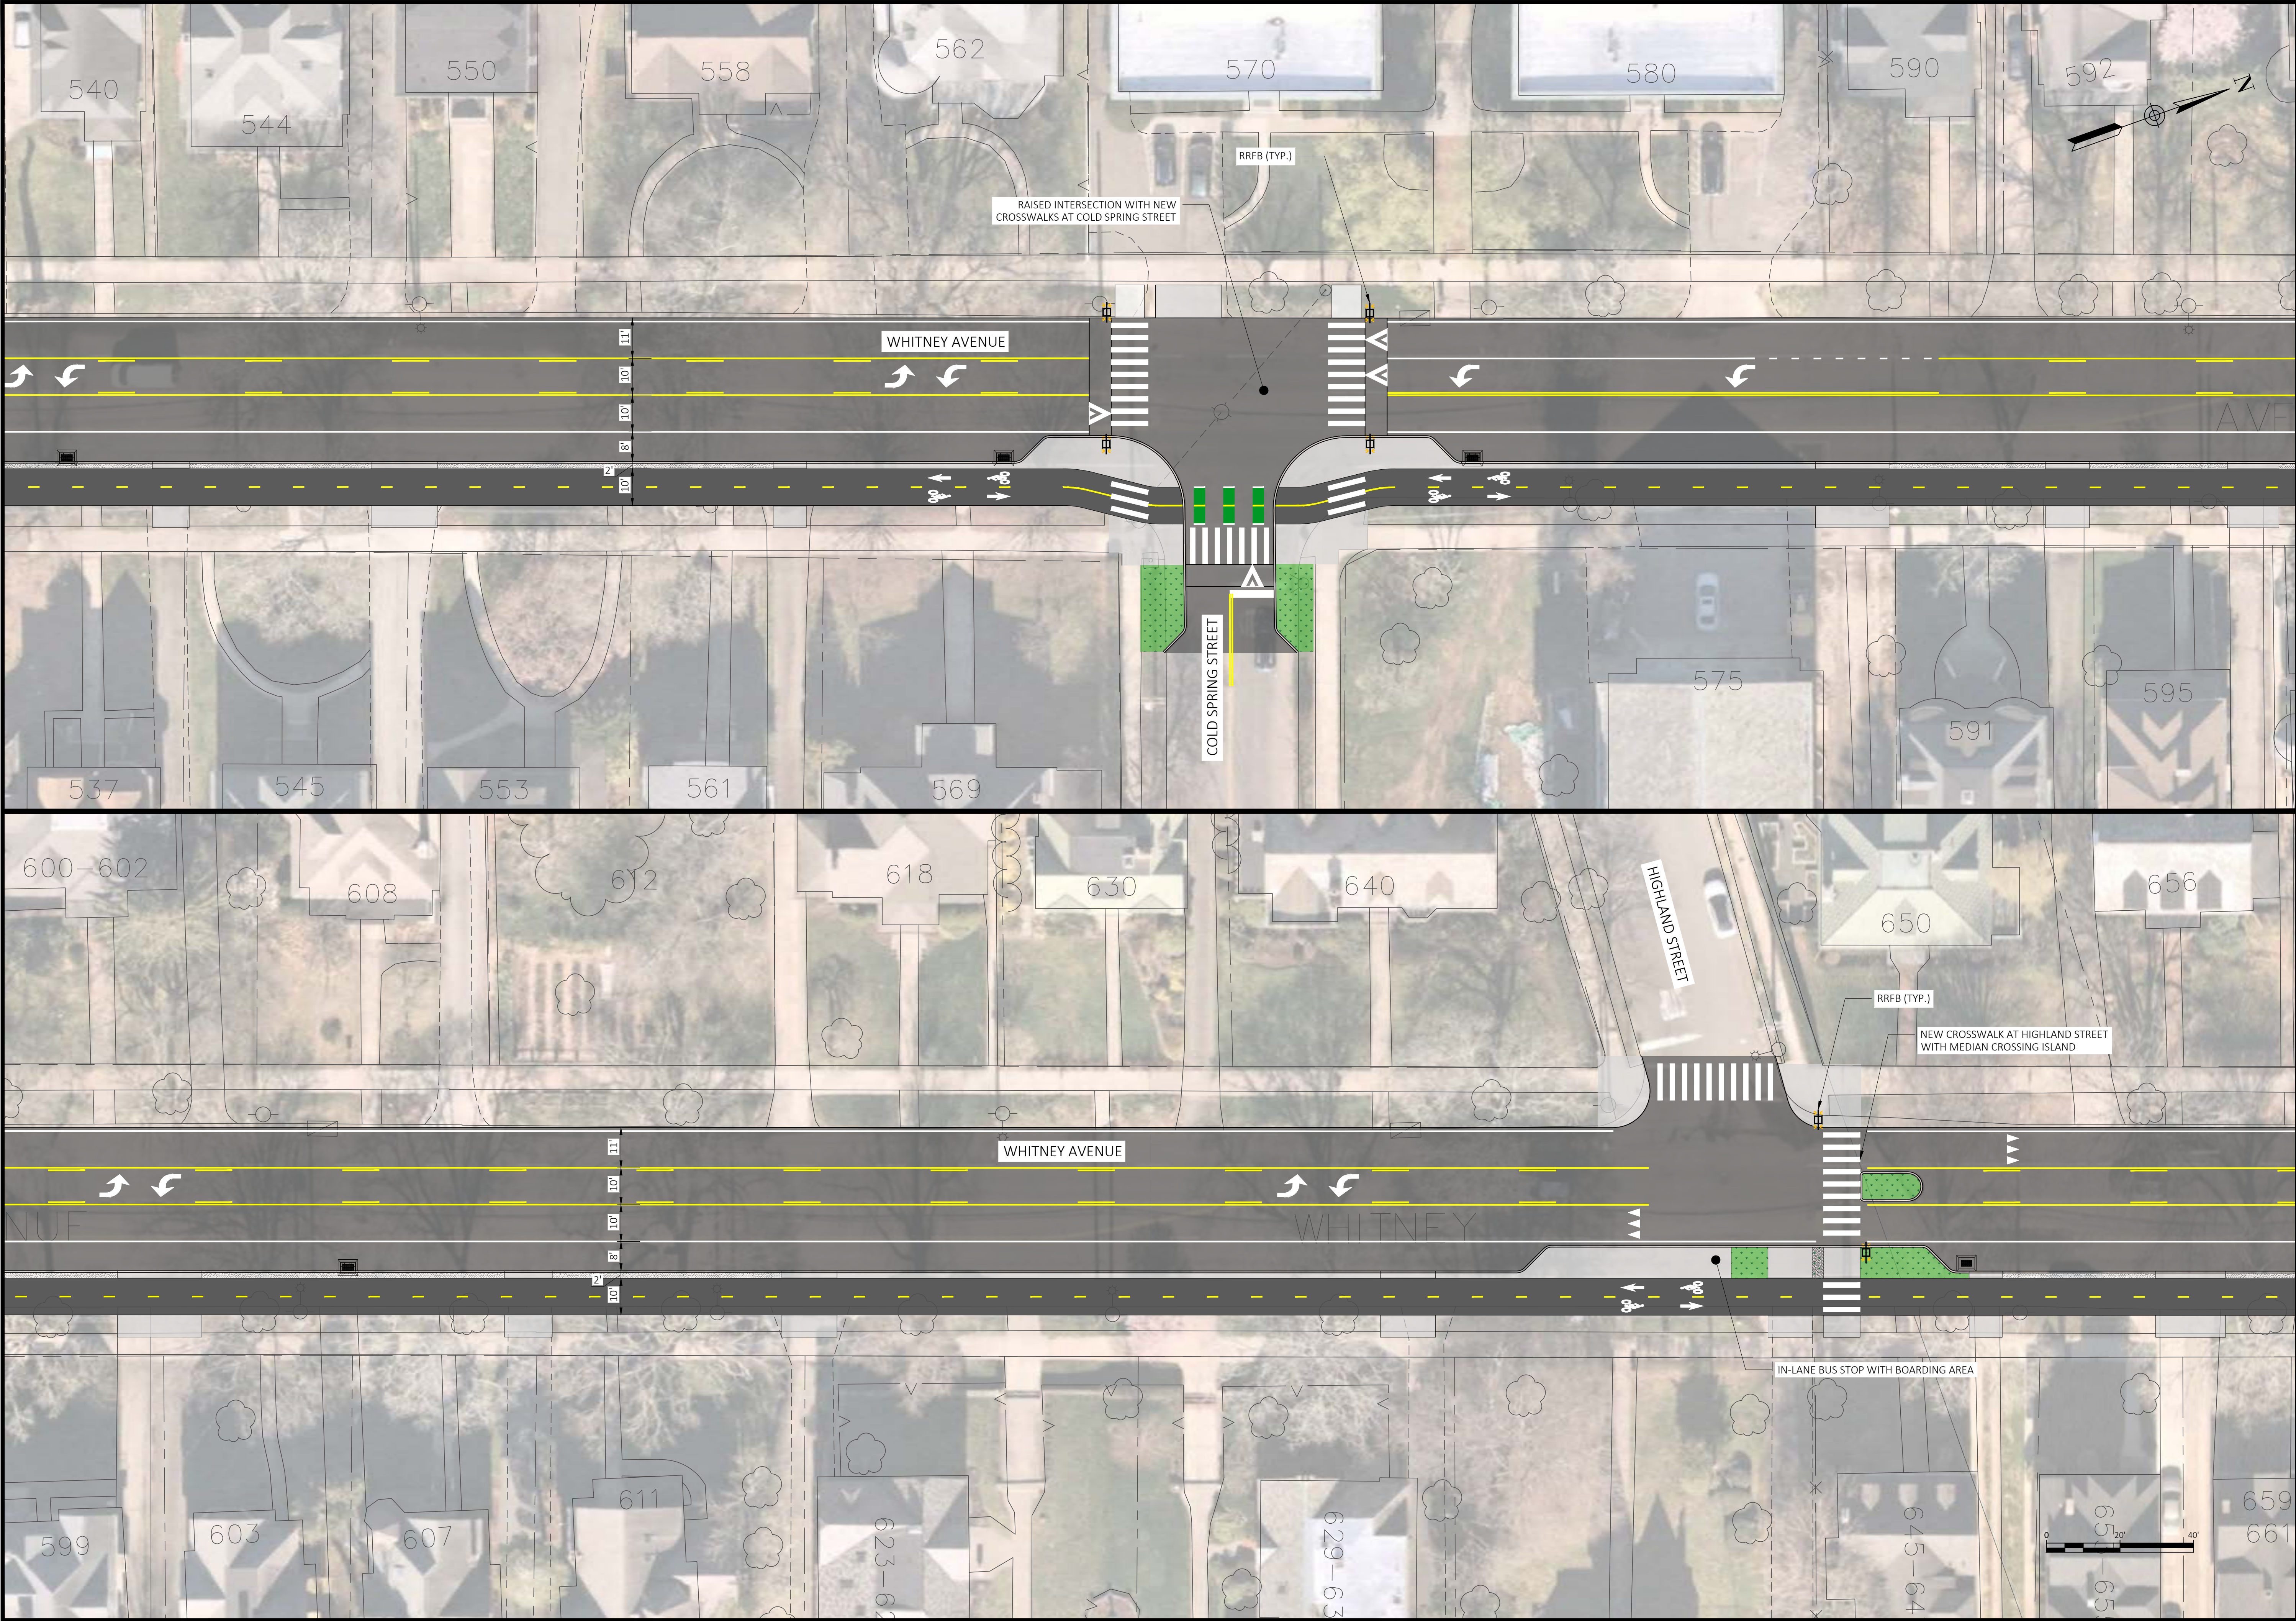

No.	Revision/Issue	Date



CITY OF NEW HAVEN
DEPARTMENT OF ENGINEERING



THE HONORABLE JUSTIN M. ELICKER, MAYOR
GIOVANNI ZINN, P.E., CITY ENGINEER

Project Name and Address
**WHITNEY AVENUE
MAJOR CORRIDOR
IMPROVEMENTS**

Drawn By
A. WEBER

Designed By
A. WEBER

Date
12/15/2023


Project Number
21-130-01

Professional Seal

Sheet Title
SITE PLAN

Sheet Number
C-5

C:\USERS\ADAMW\CITY OF NEW HAVEN, CT\ENGINEERING DEPARTMENT - PROJECTS\21-130-01 WHITNEY AVENUE MAJOR CORRIDOR IMPROVEMENTS\DRAWINGS\XREF\21-130-XR-DESIGN-2.DWG

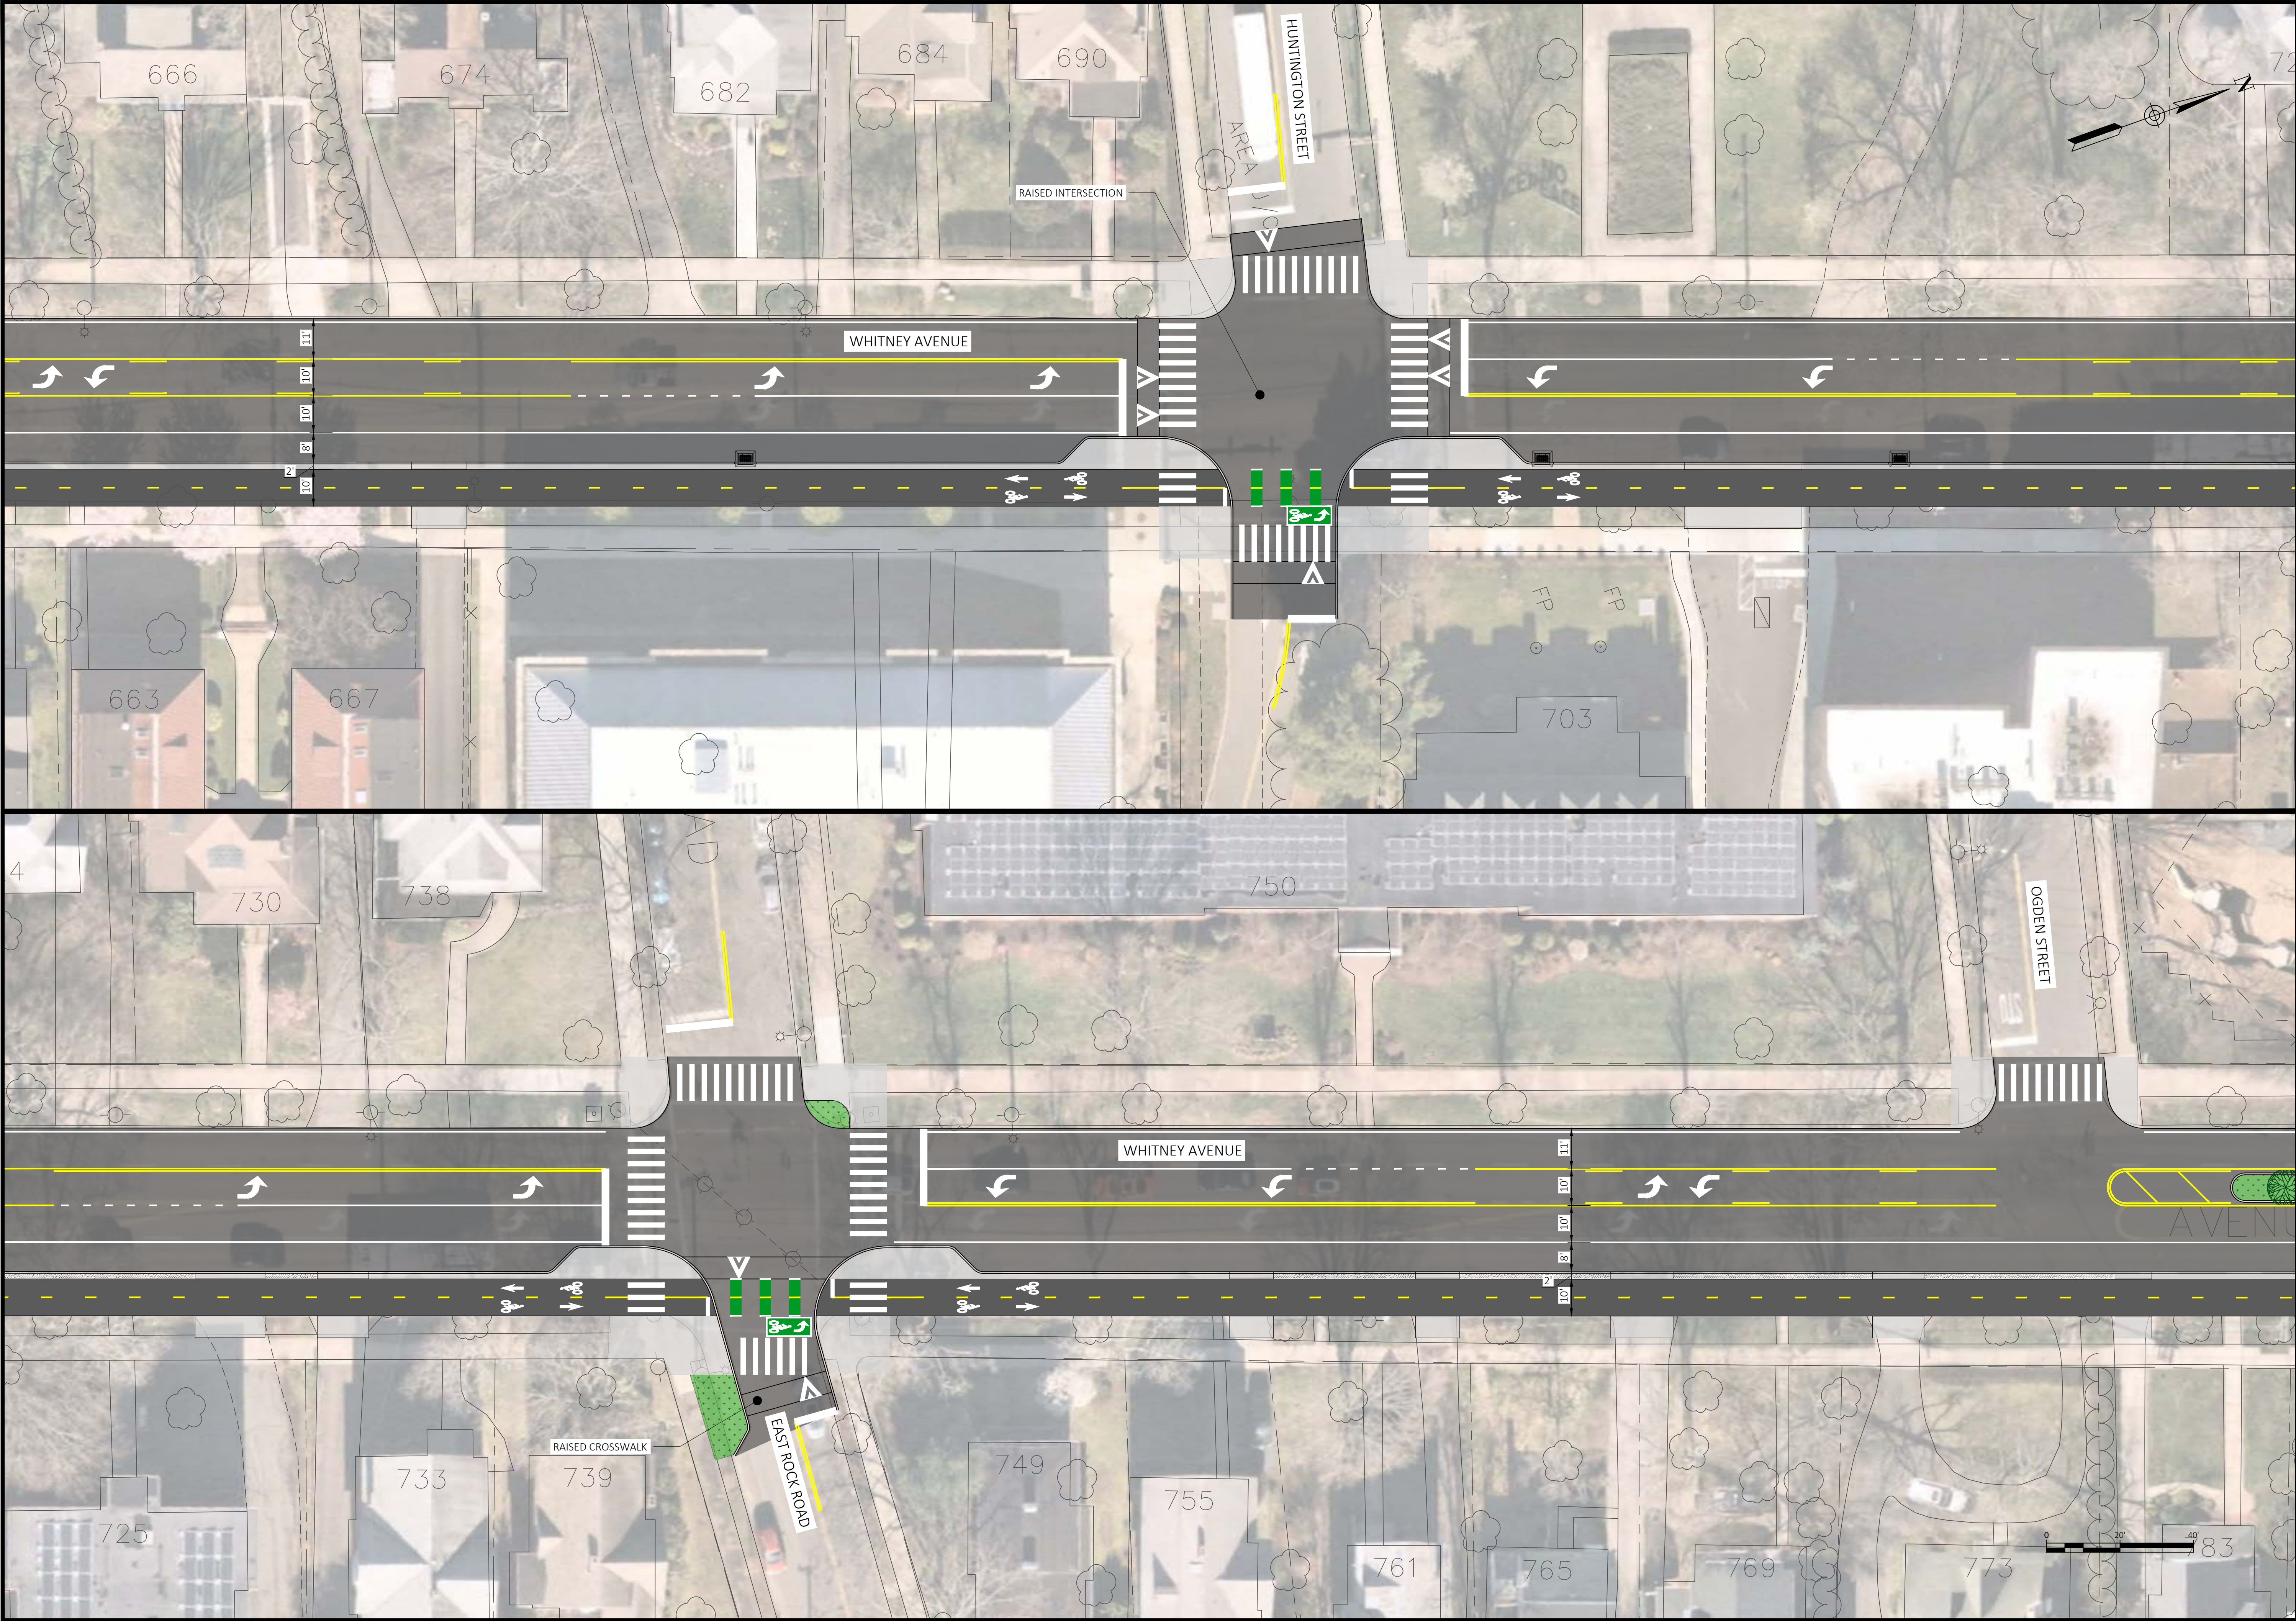

No.	Revision/Issue	Date



CITY OF NEW HAVEN
DEPARTMENT OF ENGINEERING



THE HONORABLE JUSTIN M. ELICKER, MAYOR
GIOVANNI ZINN, P.E., CITY ENGINEER


Project Name and Address
**WHITNEY AVENUE
MAJOR CORRIDOR
IMPROVEMENTS**

Drawn By **A. WEBER**
Designed By **A. WEBER**
Date **12/15/2023**
Project Number **21-130-01**

Professional Seal

Sheet Title
SITE PLAN
Sheet Number
C-6

C:\USERS\ADAMW\CITY OF NEW HAVEN, CT\ENGINEERING DEPARTMENT - PROJECTS\21-130-01 WHITNEY AVENUE MAJOR CORRIDOR IMPROVEMENTS\DRAWINGS\REF\21-130-XR-DESIGN-2.DWG

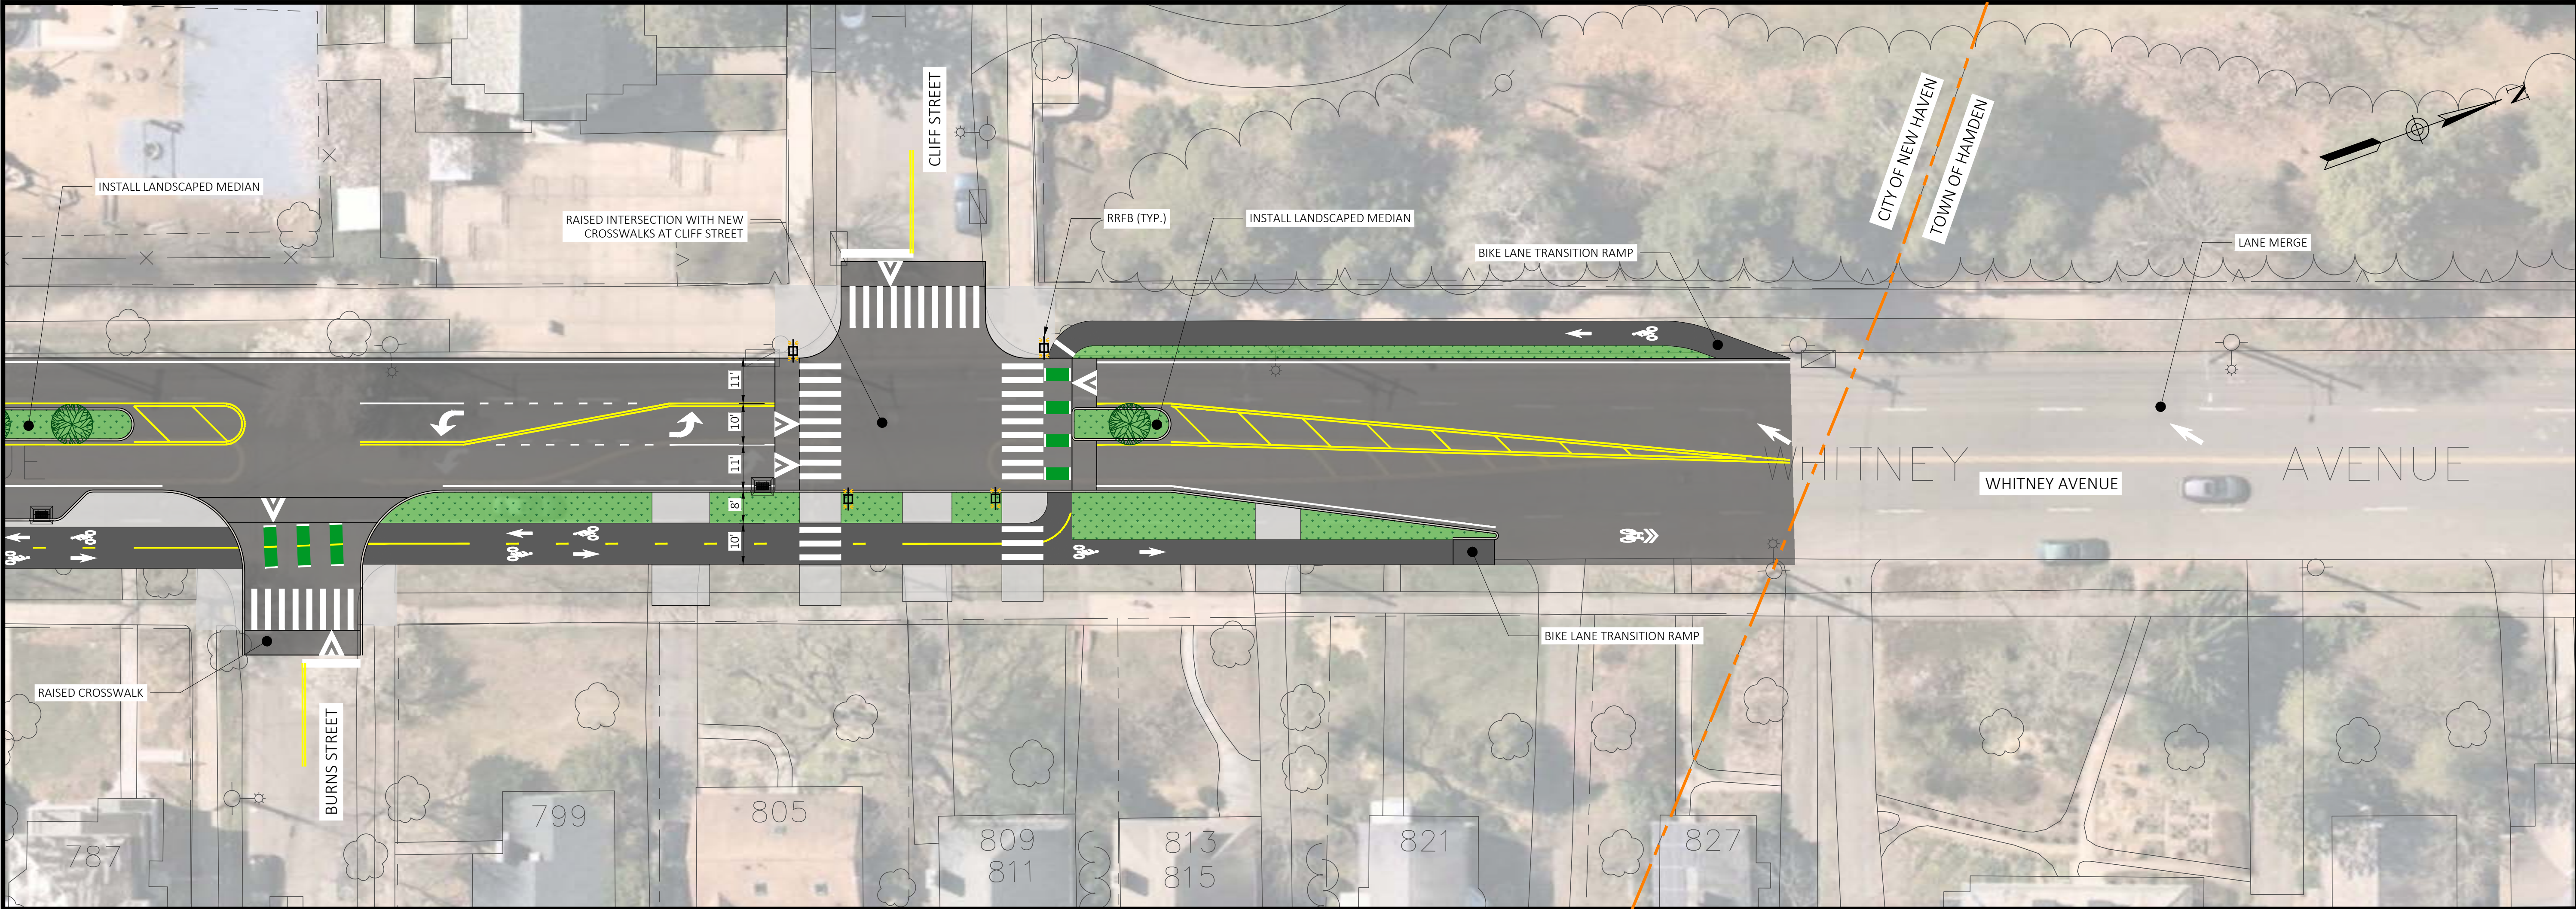

No.	Revision/Issue	Date



CITY OF NEW HAVEN
DEPARTMENT OF ENGINEERING



THE HONORABLE JUSTIN M. ELICKER, MAYOR
GIOVANNI ZINN, P.E., CITY ENGINEER

Project Name and Address
WHITNEY AVENUE
MAJOR CORRIDOR
IMPROVEMENTS

Drawn By	A. WEBER
Designed By	A. WEBER
Date	12/15/2023
Project Number	21-130-01

Professional Seal

Sheet Title
SITE PLAN

Sheet Number
C-7