
CITY OF NEW HAVEN DEPARTMENT OF ENGINEERING

DEC. 1, 2009

K: \ENGINEER\DW CITYSTD\DETAILS\2009 DETAILS

RICHARD H. MILLER, P.E., L.S. 9886 CITY ENGINEER

STD-NH-01

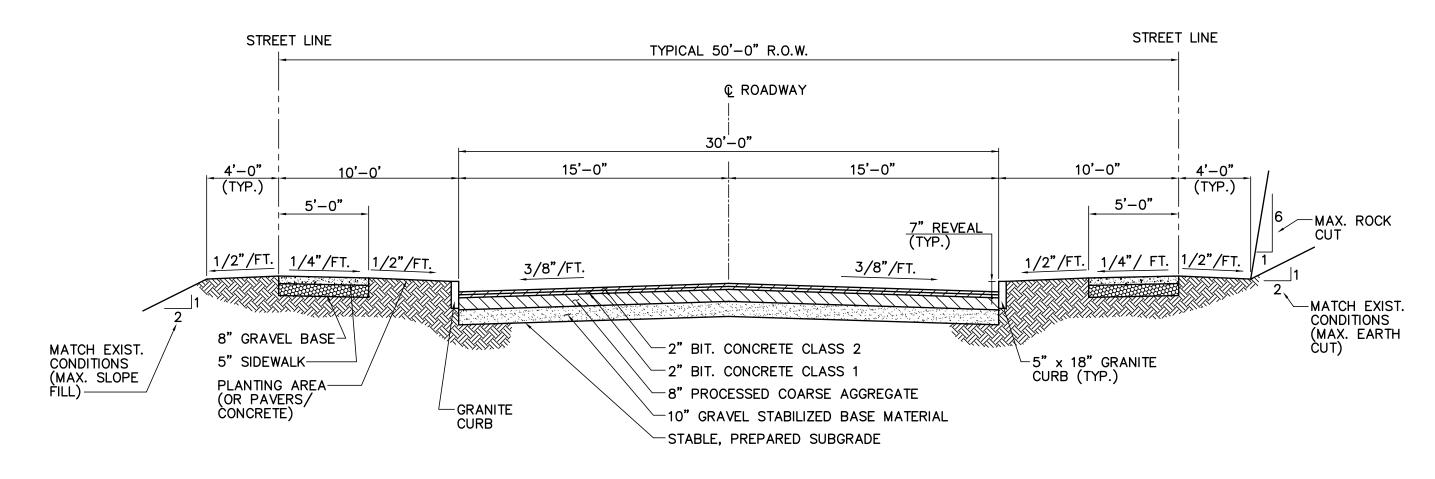

FOR LOCAL ROADS

TYPICAL ROAD PAVEMENT CROSS SECTION

SCALE: 3/16" = 1'-0"

FOR CURB DETAILS REFER TO NH-02

FOR SIDEWALK DETAILS REFER TO NH-03

UNLESS OTHERWISE NOTED, ALL MATERIALS AND CONSTRUCTION METHODS USED SHALL CONFORM TO STATE DOT "STANDARD SPECIFICATIONS FOR ROADS, BRIDGES AND INCIDENTAL CONSTRUCTION"; FORM 14A OR FORM 15 AND SUBSEQUENT MODIFICATIONS.