CITY OF NEW HAVEN DEPARTMENT OF ENGINEERING

CITYSTD\DETAILS\2009 DETAILS


DATE:
DEC. 1, 2009

DRAWING NO.:

K: \ENGINEER\DWG

RICHARD H. MILLER, P.E., L.S. 9886 CITY ENGINEER

STD-NH-05A

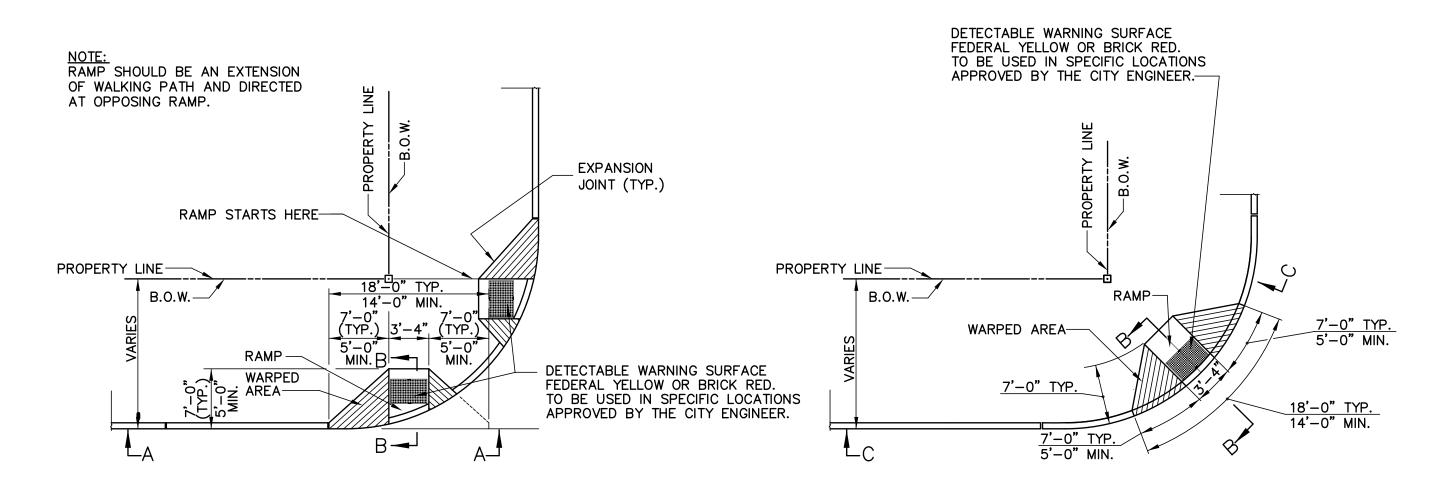

RECOMMENDED TYPICAL PLAN

ALTERNATE PLAN

NOTE: TO BE USED ONLY IN SPECIFIC LOCATIONS APPROVED BY CITY ENGINEER.

RAMP FOR HANDICAPPED AT STREET CORNER SCALE: \frac{1}{8}"=1'-0"