


**CITY OF NEW HAVEN
DEPARTMENT OF ENGINEERING**

RICHARD H. MILLER, P.E., L.S. 9886
CITY ENGINEER


DRIVE: K:\ENGINEER\DWG
FILE: CITYSTD\DETAILS\2009 DETAILS
DATE: DEC. 1, 2009
DRAWING NO.: **STD-NH-26**

- ① REV. 08/31/11 - D.L.S.
- ③ REV. 03/30/12 - D.L.S.

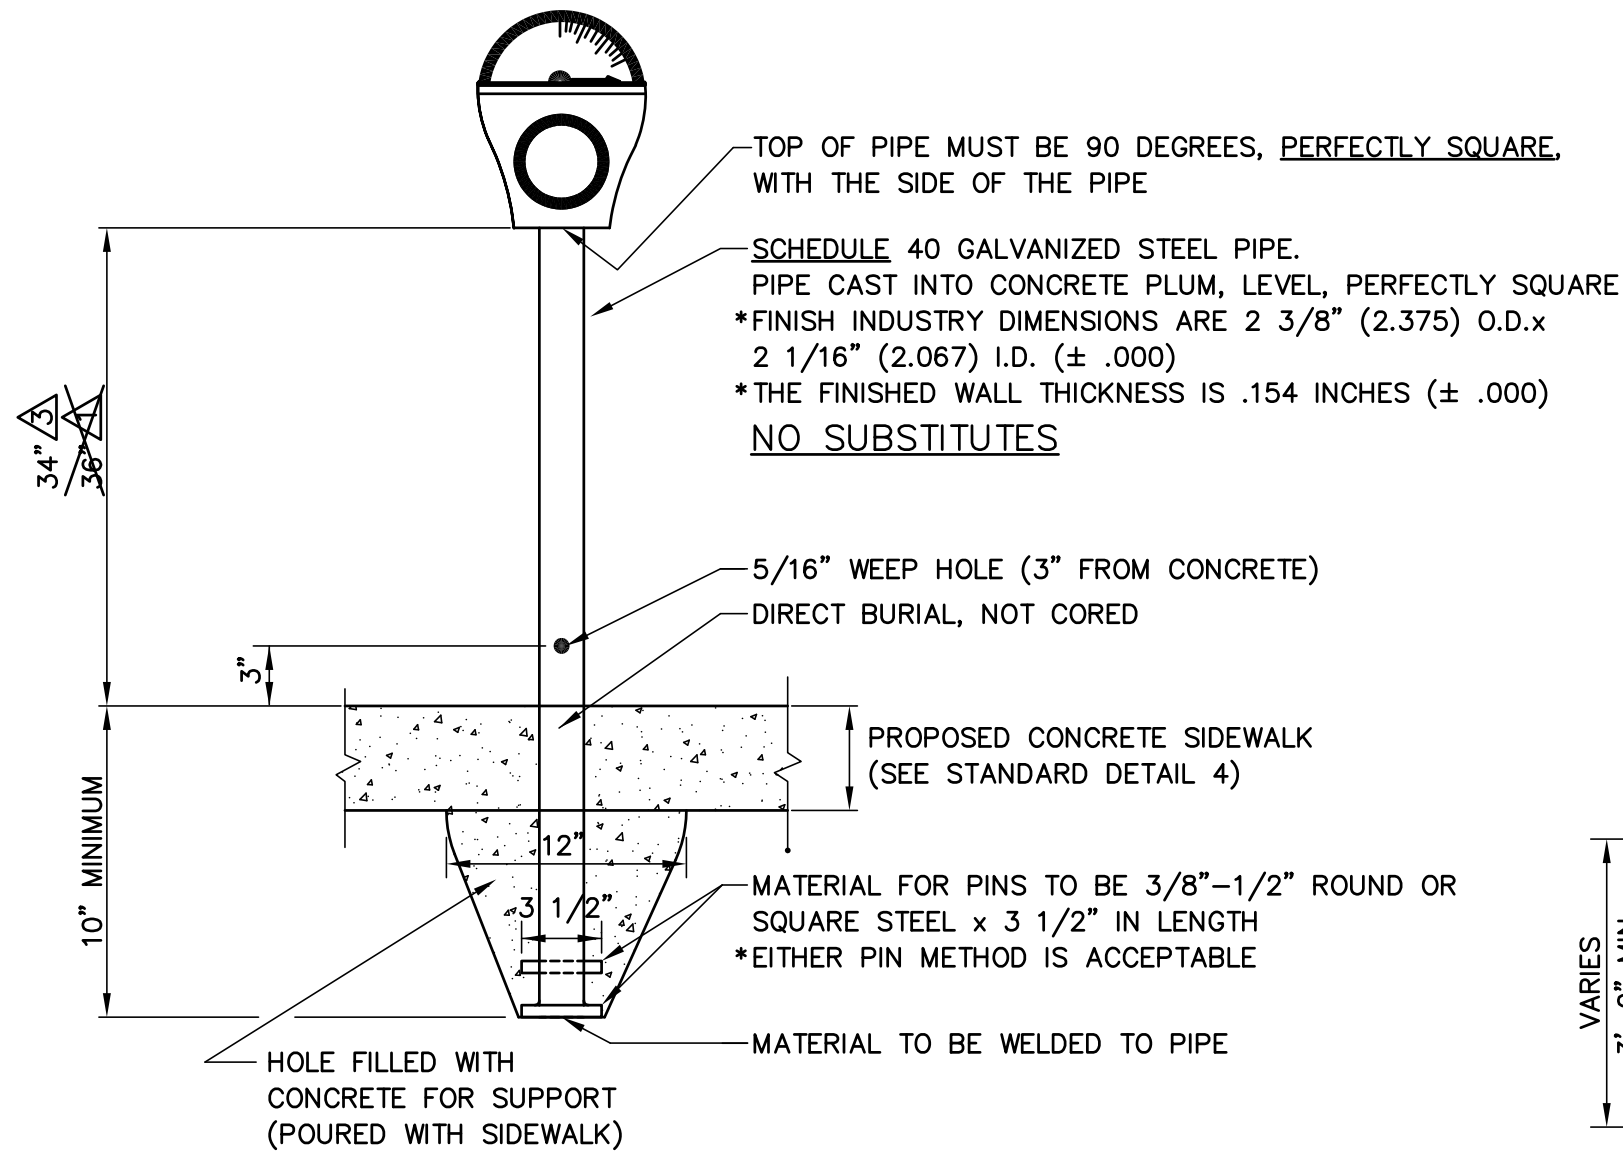

PARKING METER

N.T.S.

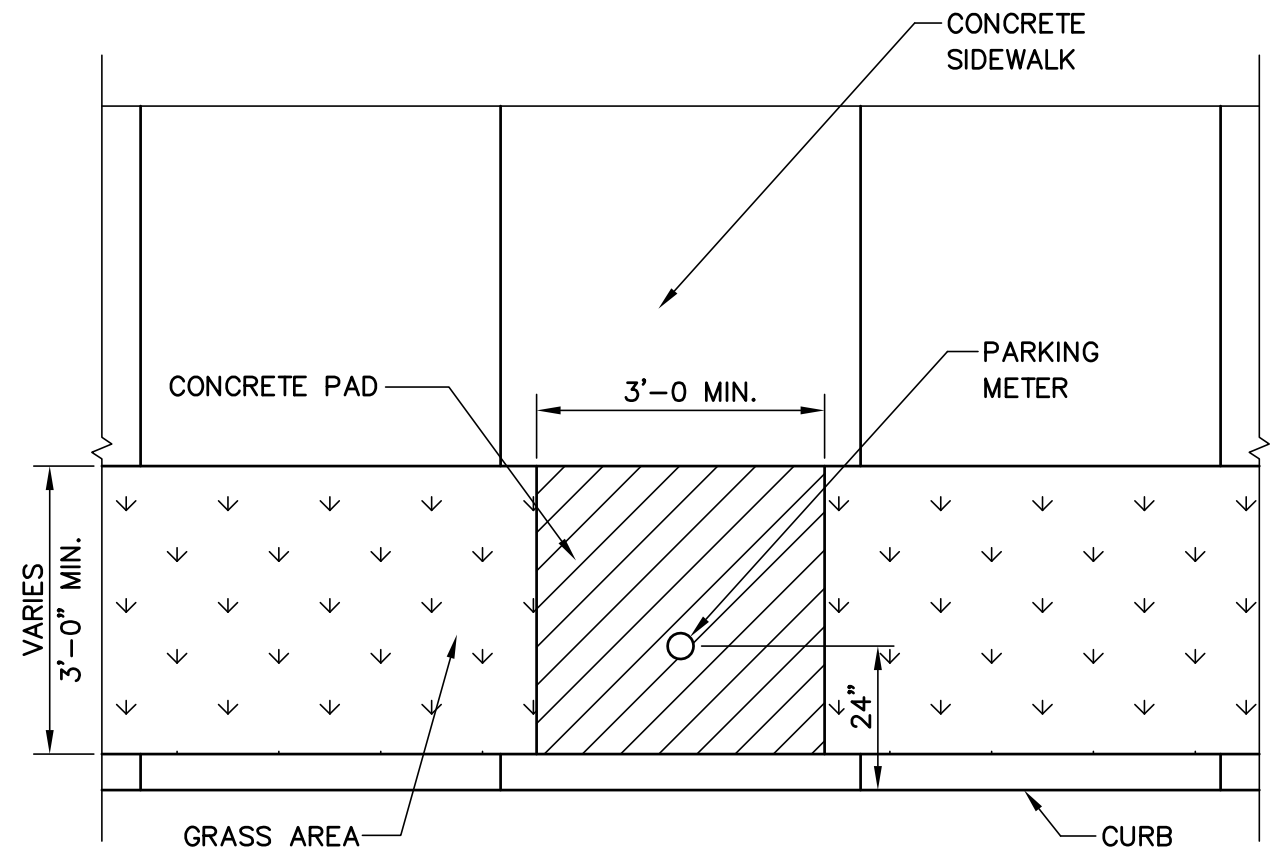

*** INSTALLATION OF PARKING METERS
IN GRASS-TREE BELT AREA**

N.T.S.

NOTES:

1. POSTS SHALL BE INSTALLED CENTERED 24" FROM GUTTER LINE SIDE OF CURB.
2. CONCRETE SHALL BE USED FOR SETTING PIPES PERMANENTLY.
- ③ 3. CONTRACTOR MUST CONTACT THE PARKING METER DIVISION AT (203)946-8081 SEVENTY TWO (72) HOURS PRIOR TO INSTALLATION OR REMOVAL OF EXISTING MATERIAL. (MUCH EARLIER CONTACT IS RECOMMENDED AND REQUESTED).
4. ALL INFORMATION IS THE SAME FOR SINGLE OR DOUBLE HEAD METER TOPS.
- ③ 5. METALPOSTS ARE DIRECT BURIED.

NOTES:

* AS DIRECTED BY THE CITY ENGINEER