



12.5 S.F.

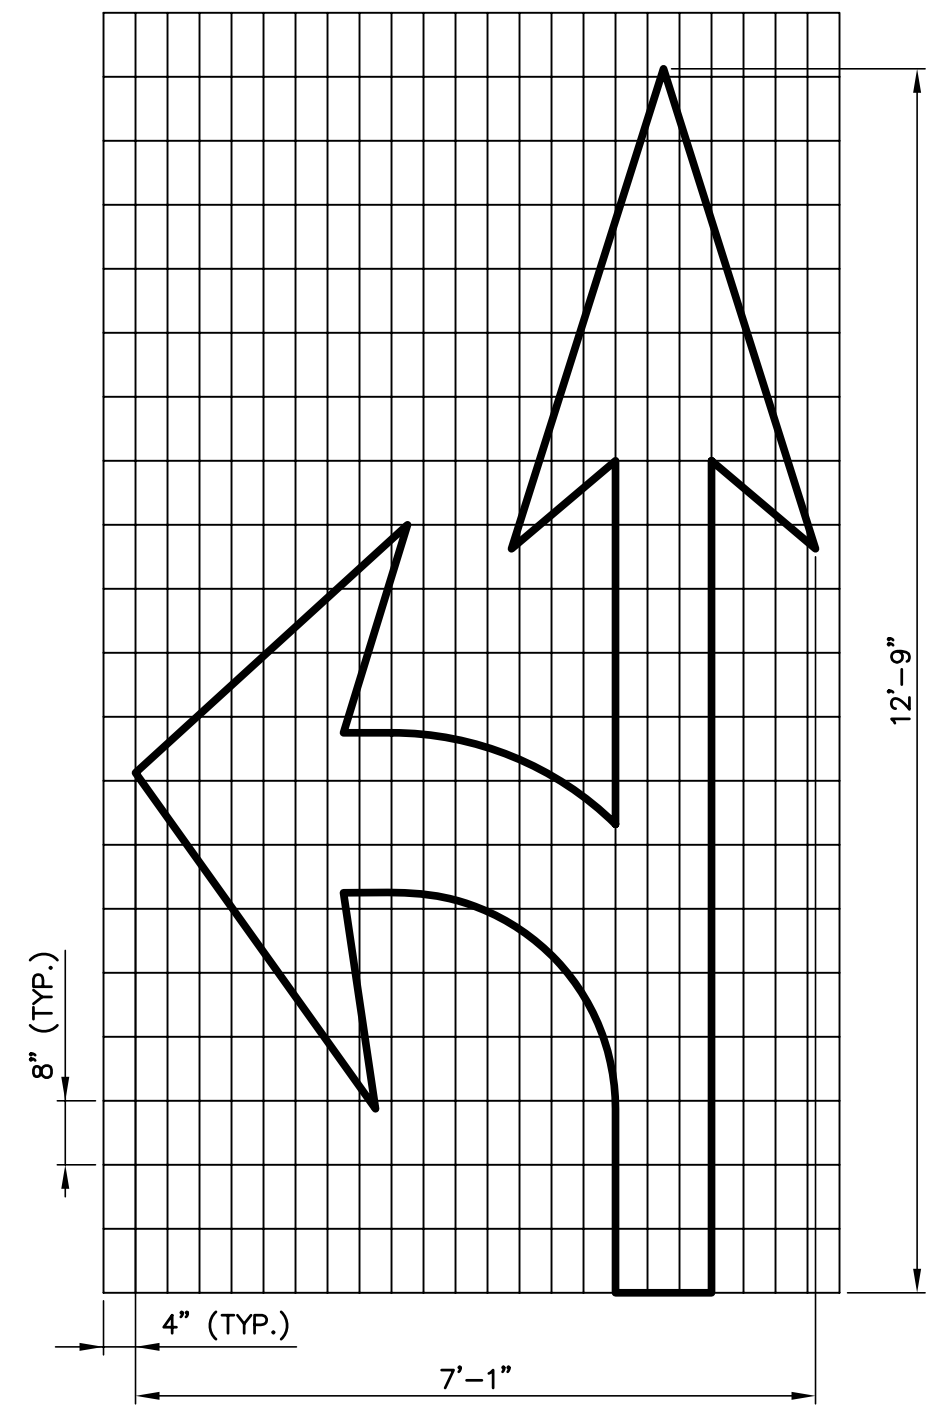

27.0 S.F.

PAVEMENT ARROW DETAILS
(WHITE)
(ARROWS TO BE CENTERED IN TRAVEL LANE)
SCALE: $\frac{1}{2}$ "=1'-0"

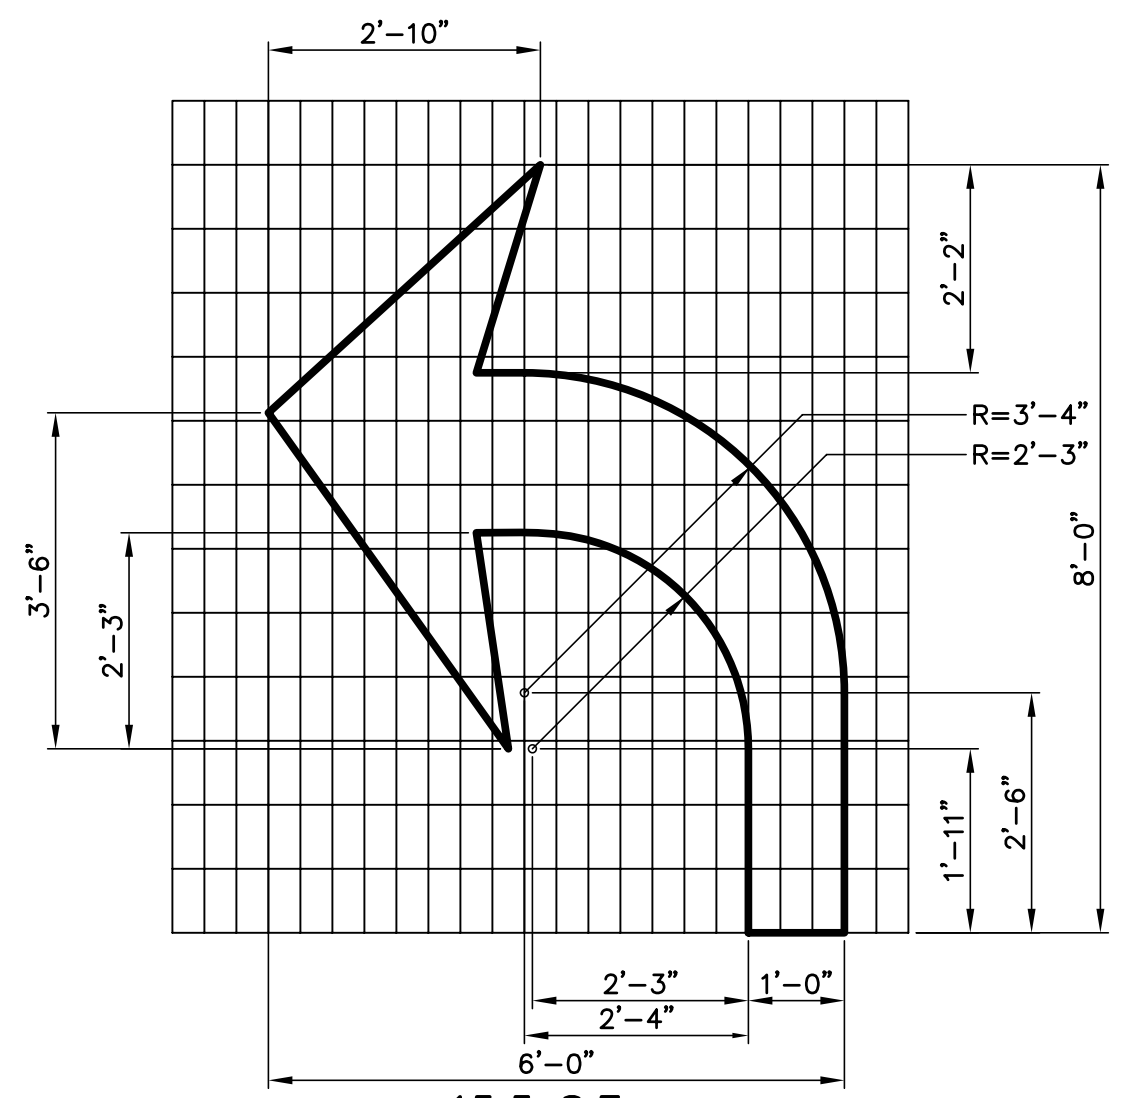

15.5 S.F.

