
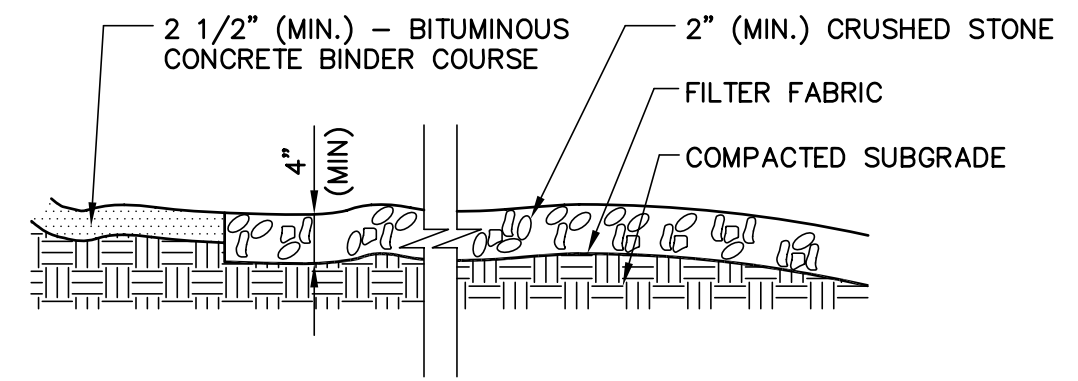


**CITY OF NEW HAVEN
DEPARTMENT OF ENGINEERING**

RICHARD H. MILLER, P.E., L.S. 9886
CITY ENGINEER

DRIVE:	K:\ENGINEER\DWG
FILE:	CITYSTD\DETAILS\2009 DETAILS
DATE:	DEC. 1, 2009
DRAWING NO.:	STD-NH-36

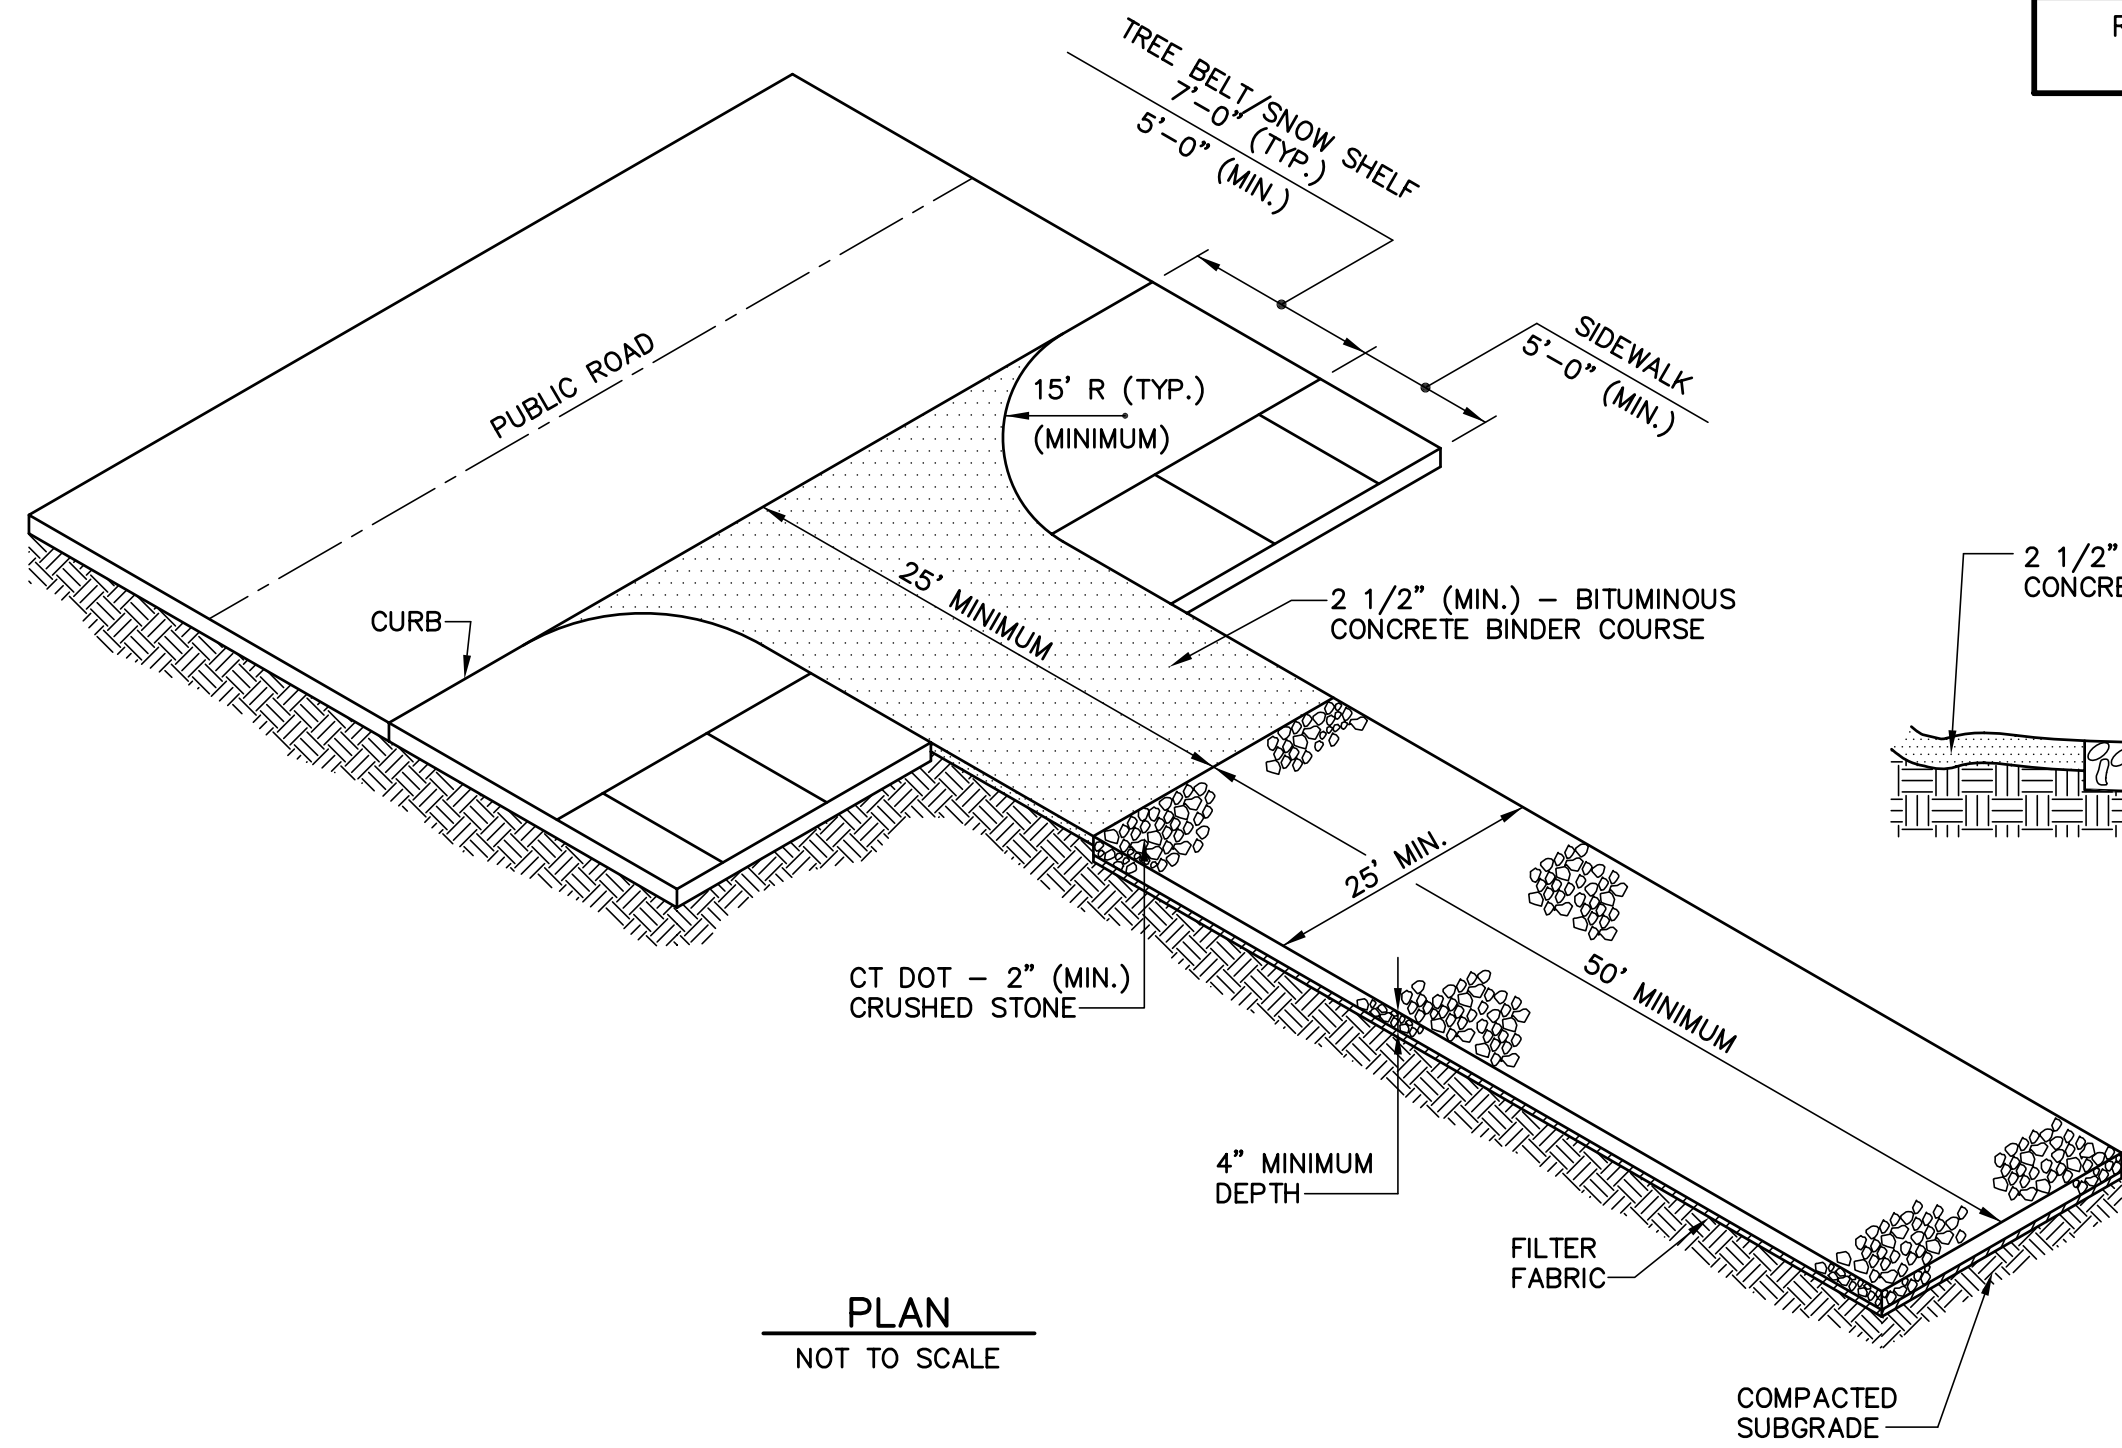

SECTION
SCALE: $\frac{3}{4}$ " = 1'-0"

PLAN
NOT TO SCALE

ANTI-TRACKING PAD
AS SHOWN