


STAMPED THERMOPLASTIC CROSS WALK

SCALE: $\frac{1}{8}'' = 1'-0''$

NOTES:

1. IN HIGH PEDESTRIAN ROAD CROSSINGS, CROSS WALKS SHALL BE HIGHLIGHTED AS NOTED UNLESS EXEMPTIONS ARE GRANTED BY THE CITY ENGINEER.
2. WHERE PAVEMENT IS TO RECEIVE A THERMOPLASTIC CROSS WALK AND IS STRESS CRACKED AND IS IN NEED OF REPLACEMENT, THE AREA WHERE THE CROSS WALK IS TO BE PLACED SHALL BE MILLED 2" AND PAVED USING CLASS II MATERIAL OR EQUIVALENT SUPER PAVE.

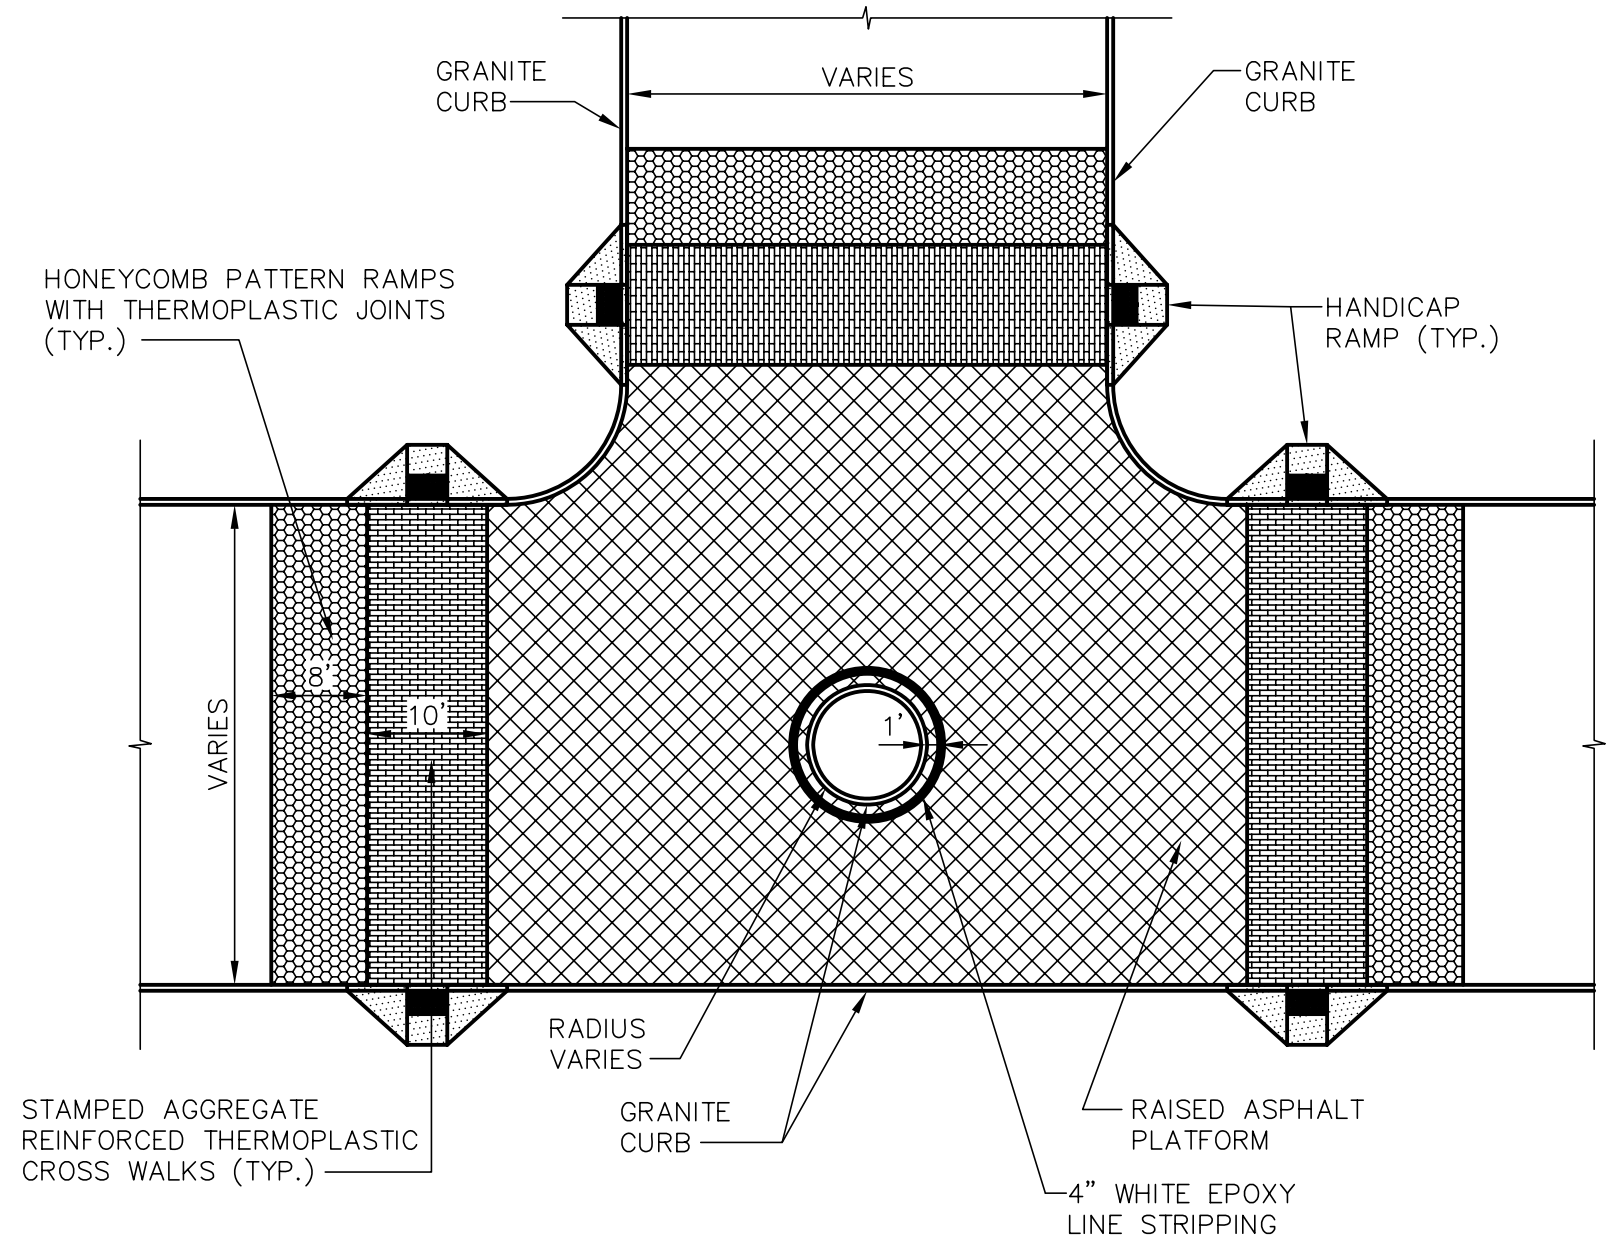

RAISED PLATFORM

SCALE: $\frac{1}{16}'' = 1'-0''$