



**GABION DETAIL**  
NOT TO SCALE

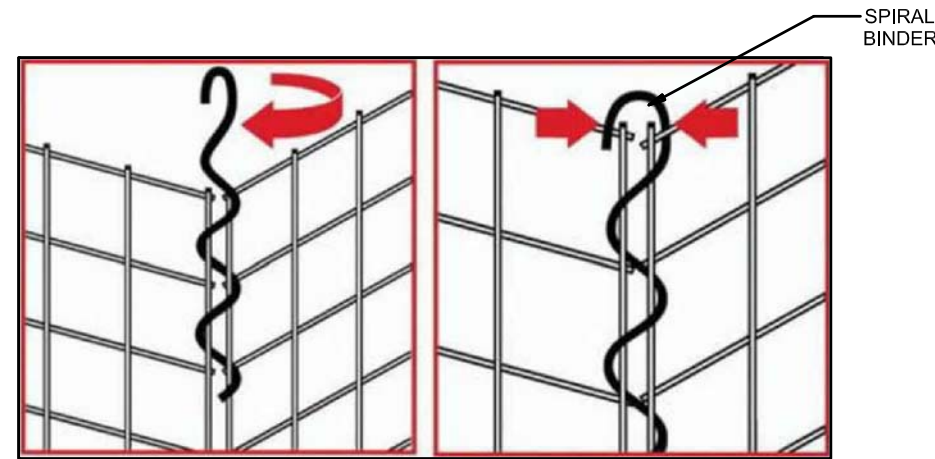

**GABION ASSEMBLY DETAIL**  
NOT TO SCALE

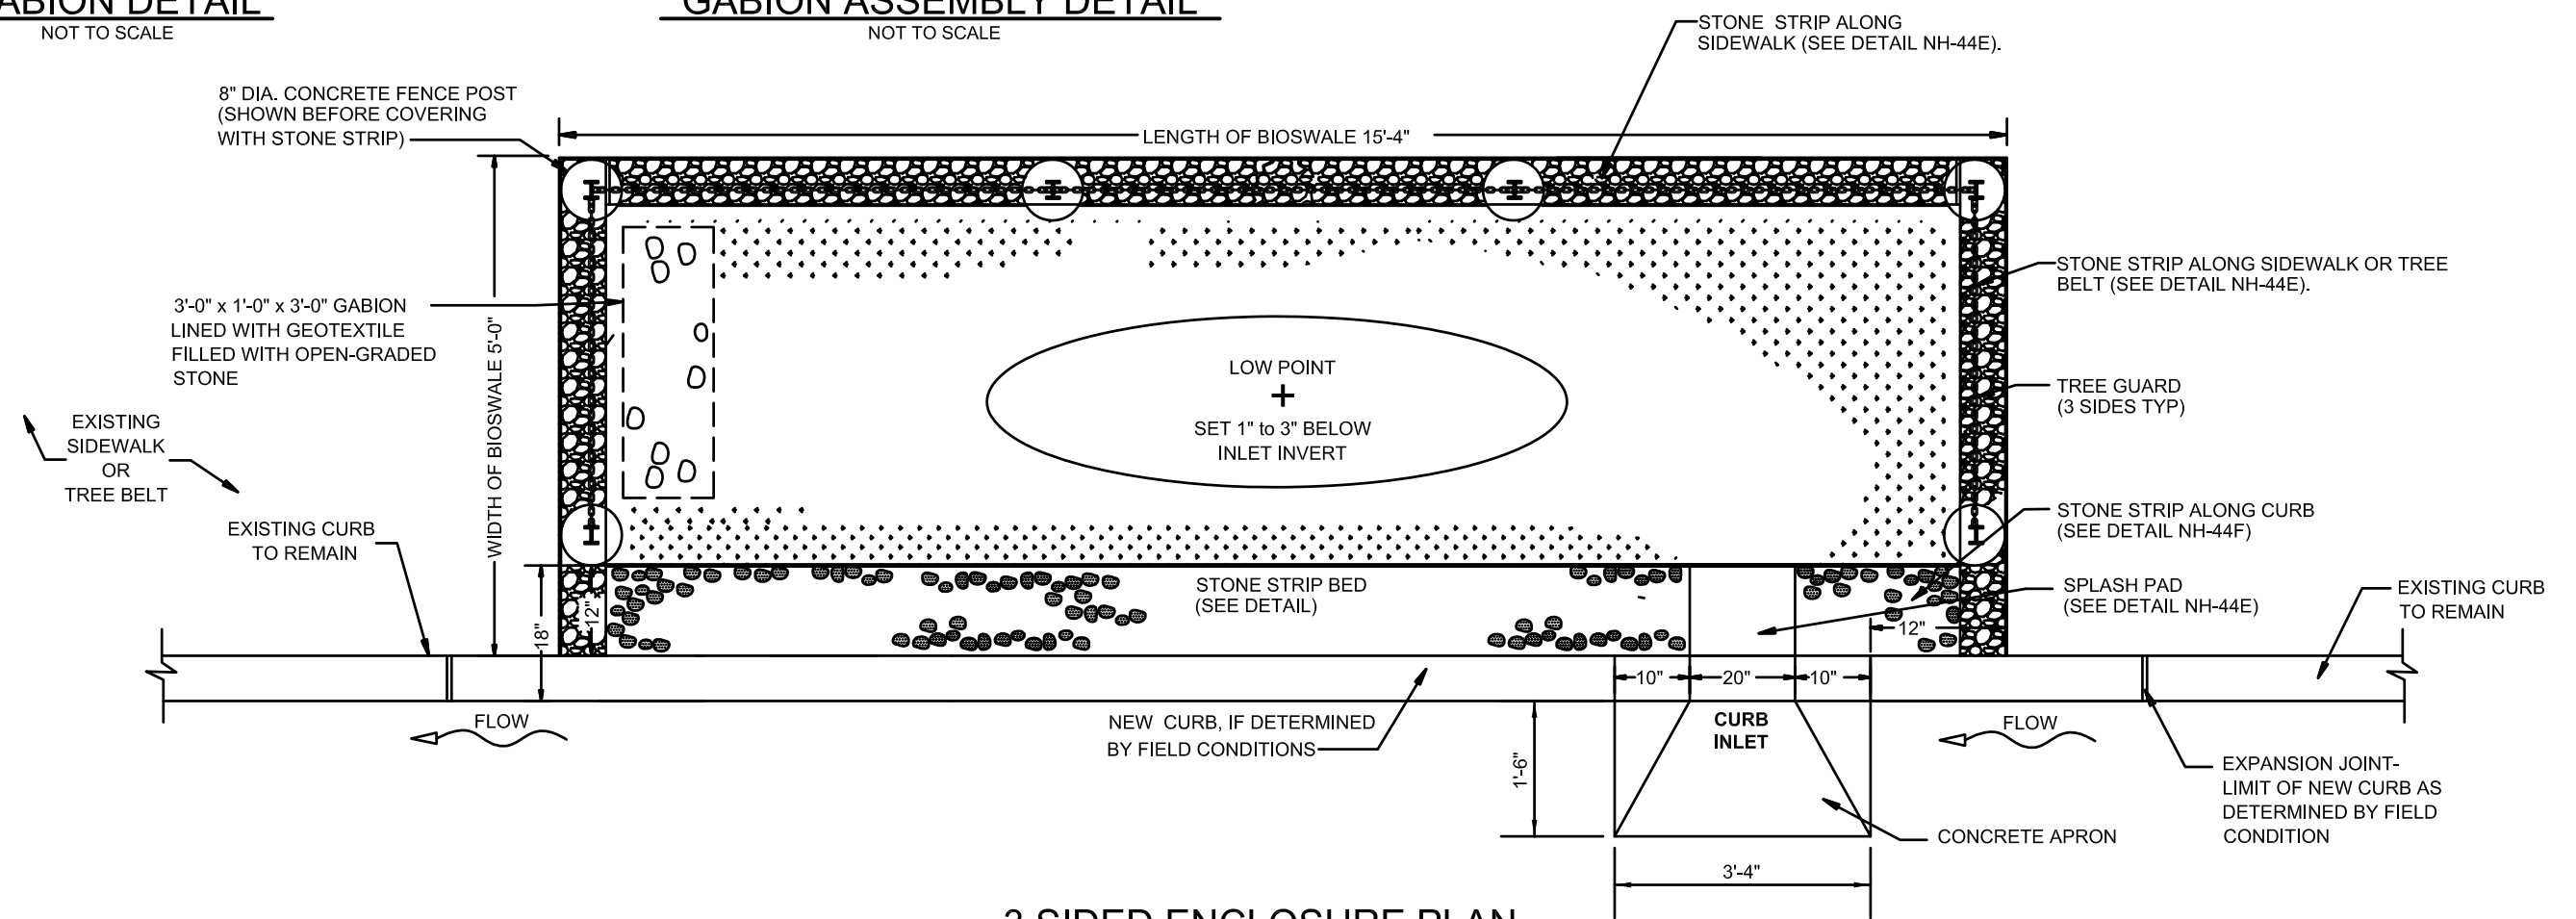

**3 SIDED ENCLOSURE PLAN**  
**STANDARD FOR 15' x 5' BIOSWALE**  
**WITH GABION**  
NOT TO SCALE

- NOTES:
1. NO BIOSWALES SHALL BE INSTALLED IN THE CITY RIGHT-OF-WAY WITHOUT THE EXPRESS PERMISSION OF THE CITY ENGINEER.
  2. SOIL LEVEL AT GABION MUST BE AT THE SAME ELEVATION AS THE INVERT OF THE BIOSWALE INLET.
  3. GRADING AND GABION LOCATIONS ARE SPECIFIC TO INLET ORIENTATION SHOWN. IF THE INLET ORIENTATION IS MOVED TO THE OTHER SIDE, THE GRADING AND GABION LOCATIONS MUST BE MIRRORED.
  4. CONTRACTOR SHALL NOT BE PERMITTED TO STOCKPILE, STORE OR LAY DOWN ANY CONSTRUCTION MATERIAL WITHIN ANY EXISTING TREE PIT OR BIOSWALE.