
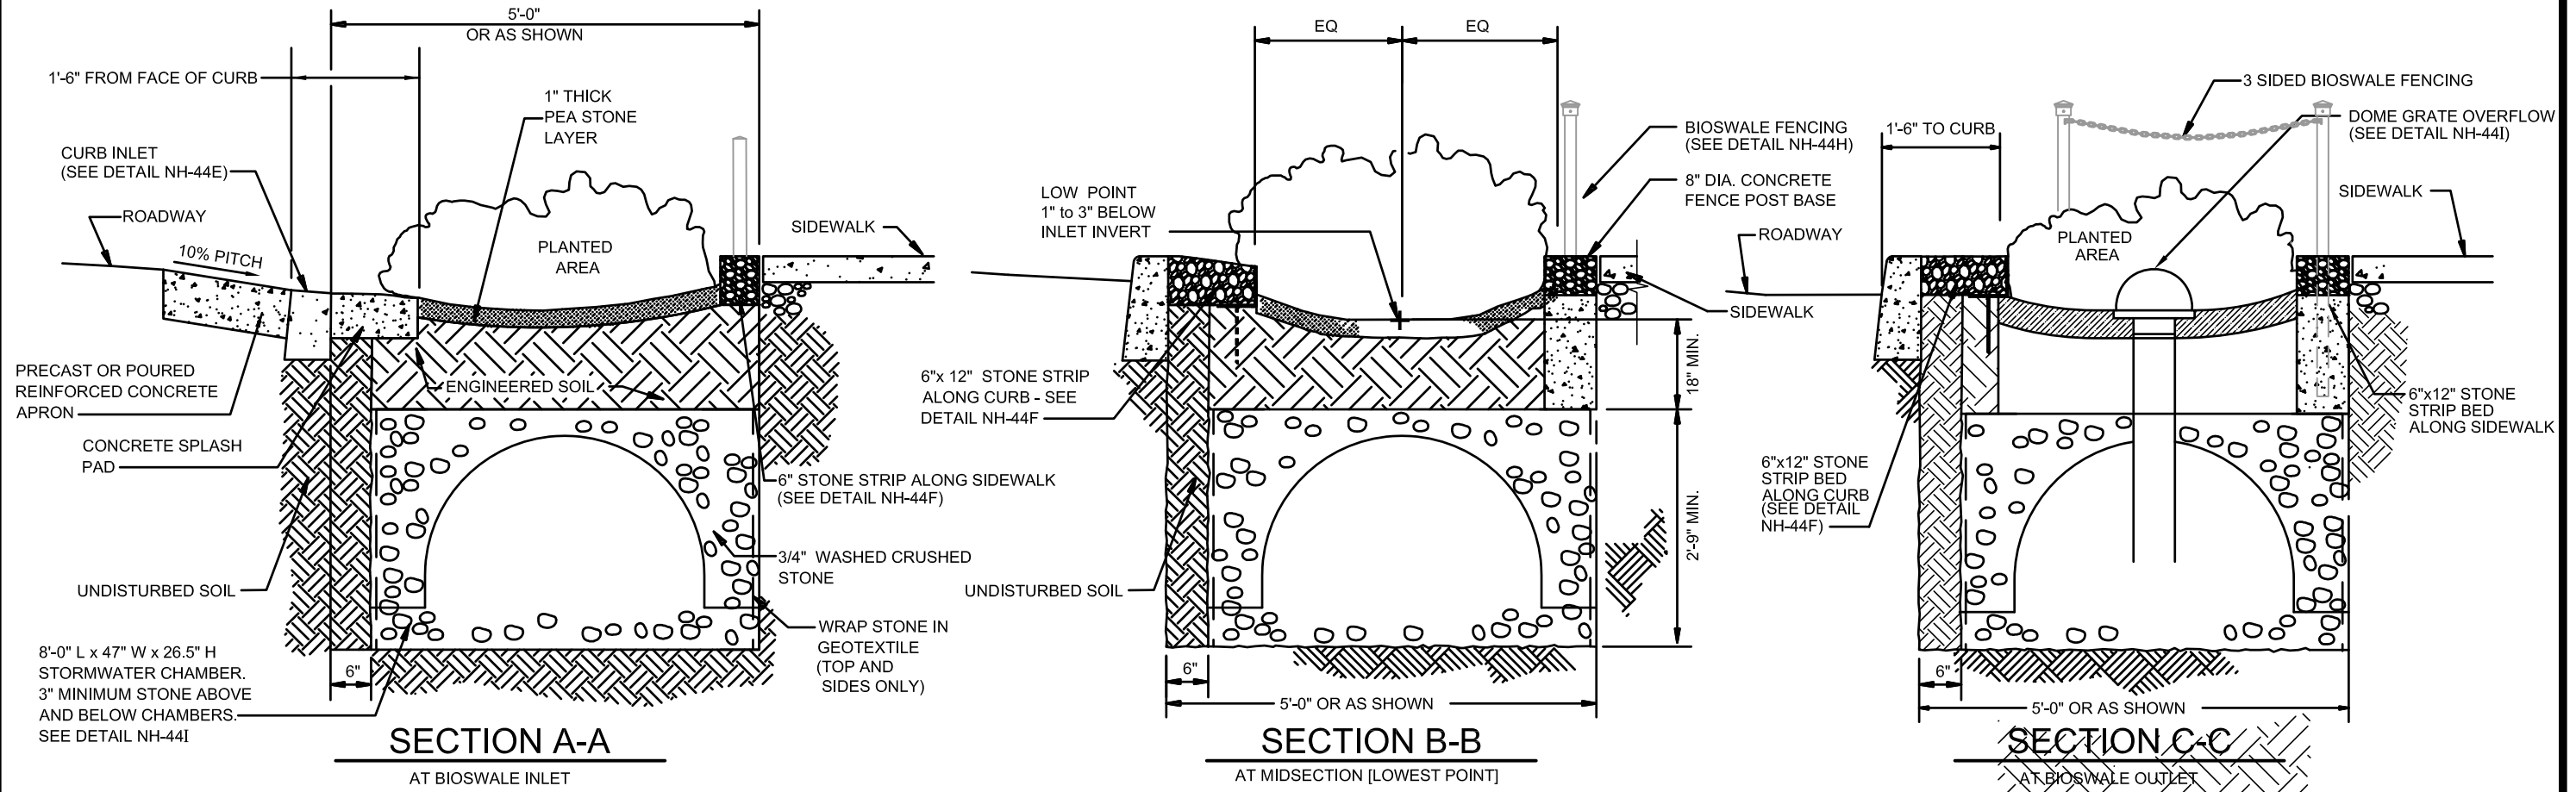


NOTES:

1. BOTTOM OF BIOSWALE IS TO BE LEVEL, UNCOMPACTED (SCARIFY) PRIOR TO FILLING WITH STONE.
2. NO COMPACTION OF STONE OR SOIL LAYERS.

CITY OF NEW HAVEN DEPARTMENT OF ENGINEERING		DRIVE: K:\ENGINEER\DWG
GIOVANNI ZINN, P.E. CITY ENGINEER		FILE: CITYSTD\DETAILS\2018 DETAILS
		DATE: NOV. 2018
		DRAWING NO.: STD-NH-44B

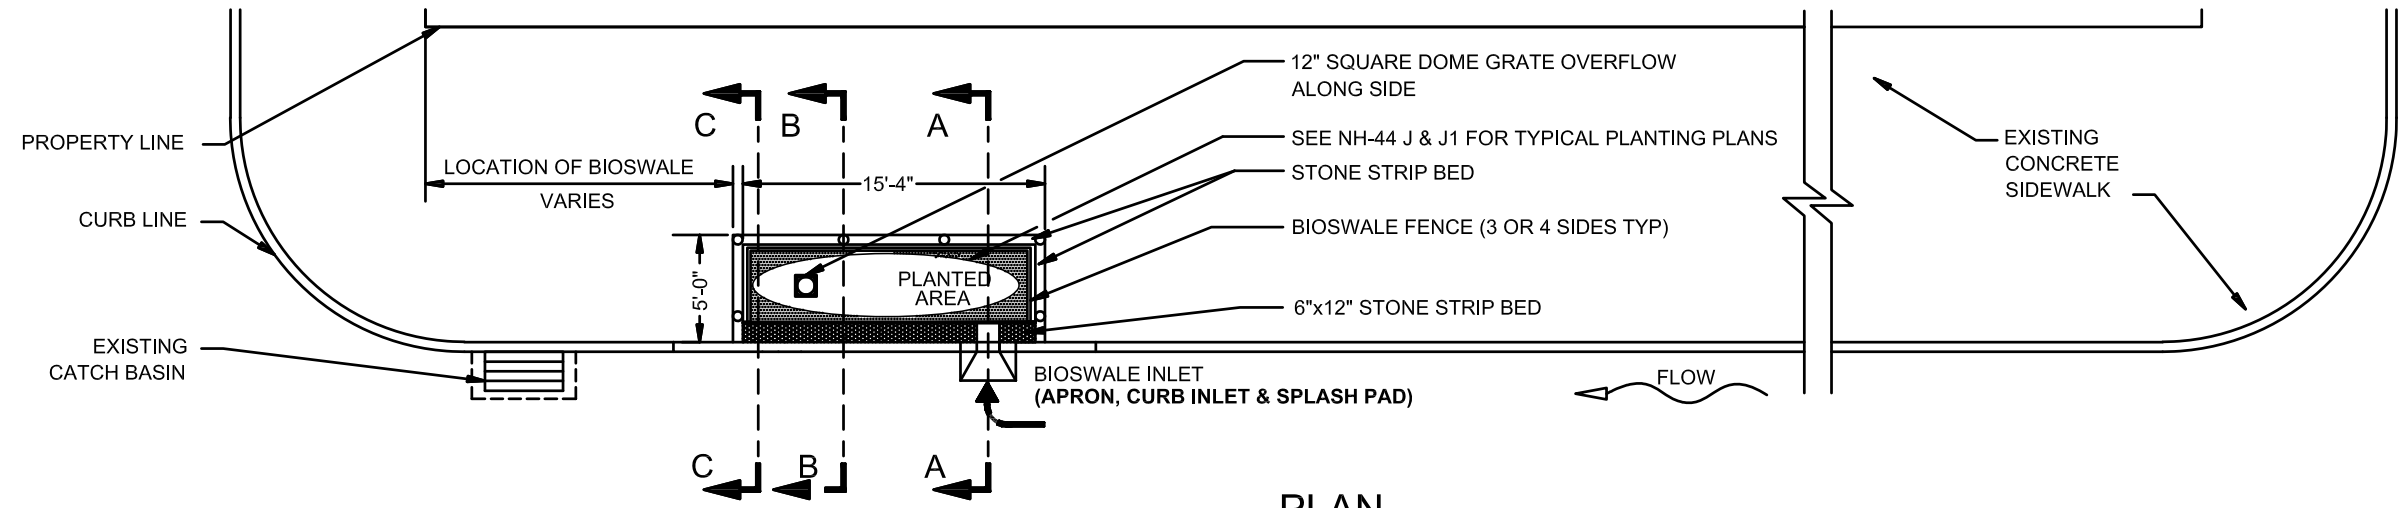

STANDARD FOR 15' x 5' BIOSWALE - STONE STRIP AND FENCING WITH STORMWATER CHAMBER

NOT TO SCALE