
CITY OF NEW HAVEN DEPARTMENT OF ENGINEERING

GIOVANNI ZINN, P.E. CITY ENGINEER K:\ENGINEER\DWG
FILE:
CITYSTD\DETAILS\2018 DETAILS

NOV. 2018
DRAWING NO.:
STD-NH-44B1

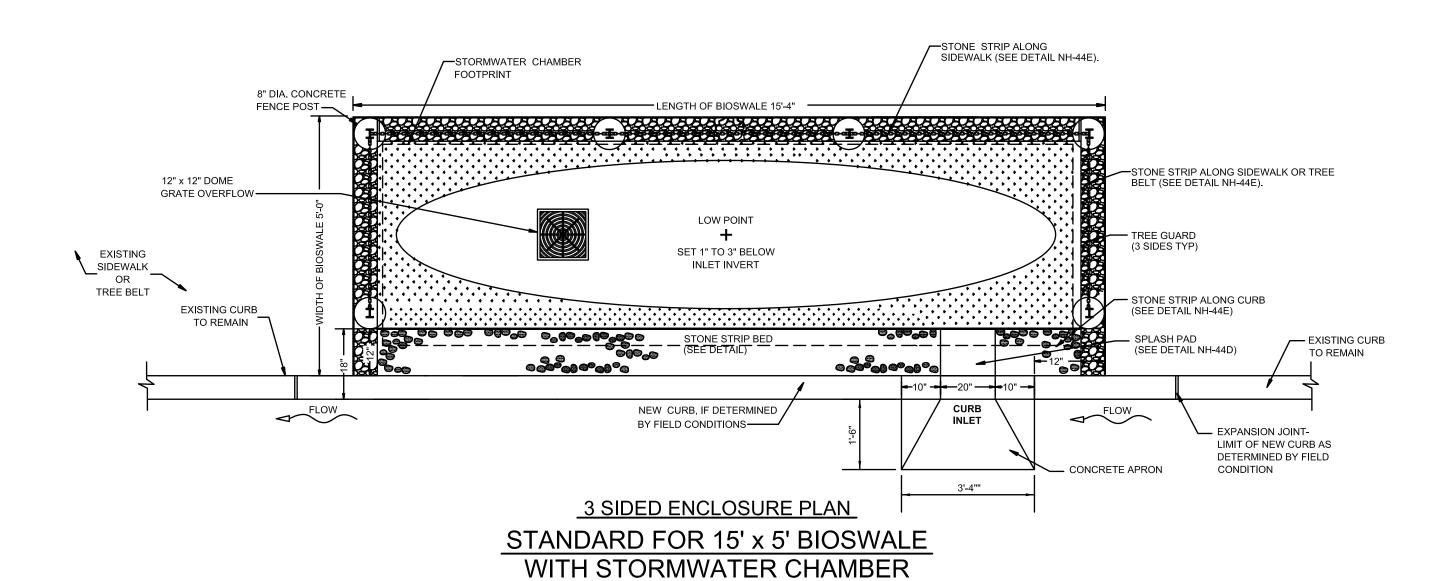

NOTES:

1. NO BIOSWALES SHALL BE INSTALLED IN THE CITY RIGHT-OF-WAY WITHOUT THE EXPRESS PERMISSION OF THE CITY ENGINEER.

NOT TO SCALE

- 2. DOME GRATE OVERFLOW TO BE SET AT SAME ELEVATION AS BIOSWALE INLET.
- 3. SEE STORMWATER AND DOME GRATE DETAILS ON STANDARD DRAWING NH-44G.
- 4. DOME GRATE OVERFLOW LOCATION IS SPECIFIC TO INLET ORIENTATION SHOWN. IF THE INLET ORIENTATION IS MOVED TO THE OTHER SIDE, THE DOME GRATE OVERFLOW LOCATION MUST BE MIRRORED.
- 5. CONTRACTOR SHALL NOT BE PERMITTED TO STOCKPILE, STORE OR LAY DOWN ANY CONSTRUCTION MATERIAL WITHIN ANY EXISTING TREE PIT OR BIOSWALE.