



GABION DETAIL
NOT TO SCALE

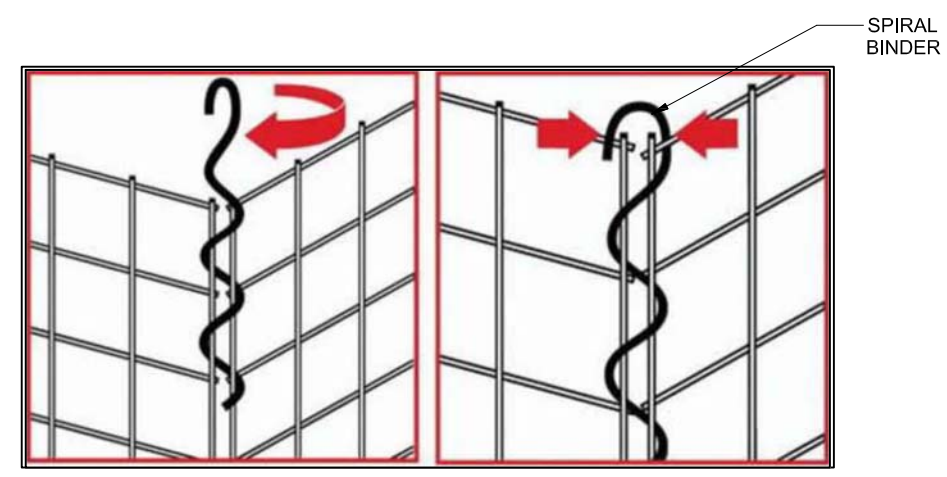

GABION ASSEMBLY DETAIL
NOT TO SCALE

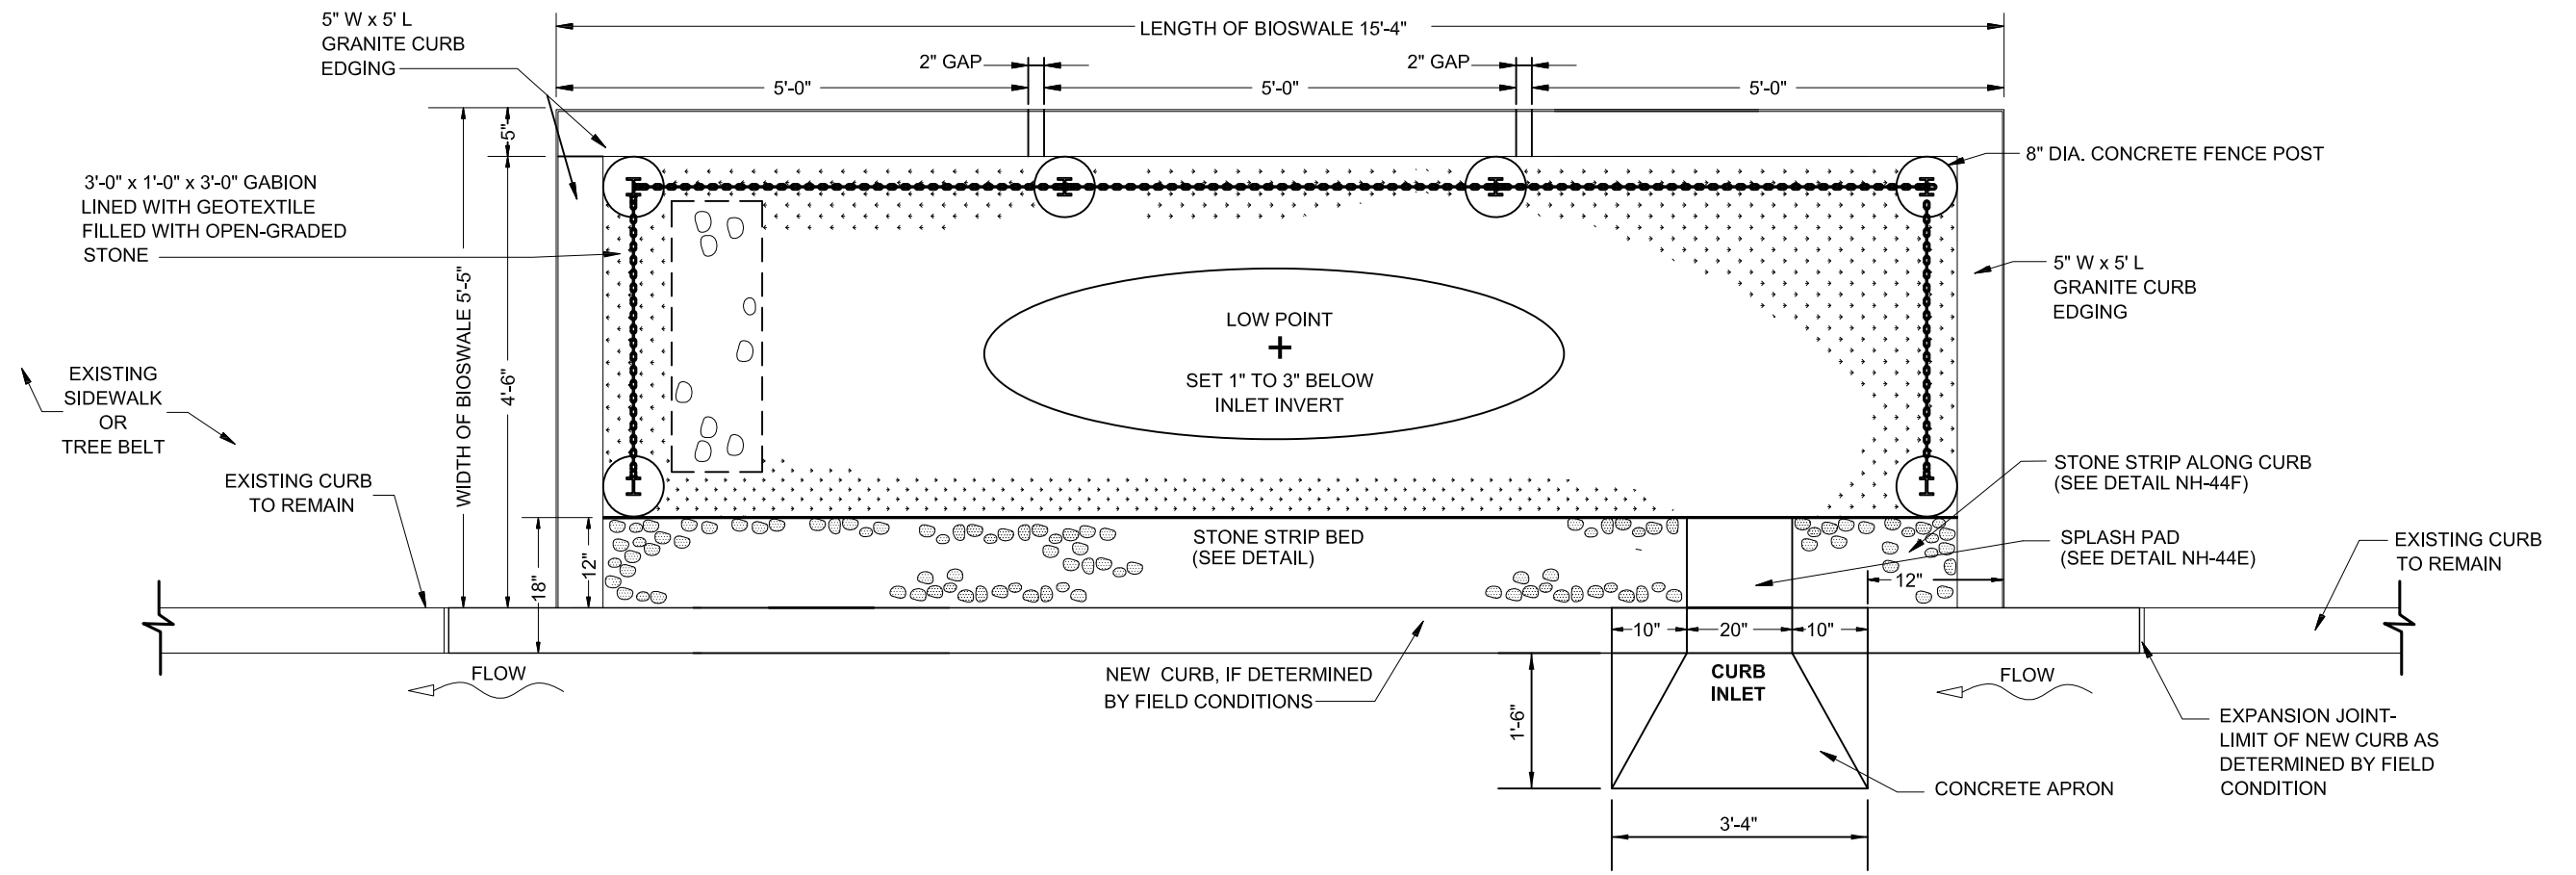

3 SIDED ENCLOSURE PLAN
STANDARD FOR 15' x 5' BIOSWALE
WITH GRANITE CURB EDGING WITH GABION

NOT TO SCALE

- NOTES:
1. NO BIOSWALES SHALL BE INSTALLED IN THE CITY RIGHT-OF-WAY WITHOUT THE EXPRESS PERMISSION OF THE CITY ENGINEER.
 2. THE CONTRACTOR SHALL BE REQUIRED TO REMOVE AND REPLACE ALL EXISTING FULL SIDEWALK FLAGS ADJACENT TO THE BIOSWALE.
 3. ACTUAL WIDTH OF BIOSWALE MAY VARY BASED ON FIELD CONDITIONS AS DIRECTED BY CITY ENGINEER.
 4. NO BIOSWALES SHALL BE INSTALLED IN CITY RIGHT OF WAY WITHOUT PRE-CONSTRUCTION SITE MEETING WITH CITY ENGINEERING DEPARTMENT.