
CITY OF NEW HAVEN DEPARTMENT OF ENGINEERING

GIOVANNI ZINN, P.E. CITY ENGINEER

K: \ENGINEER\DW CITYSTD\DETAILS\2018 DETAILS

NOV. 2018

STD-NH-44D1

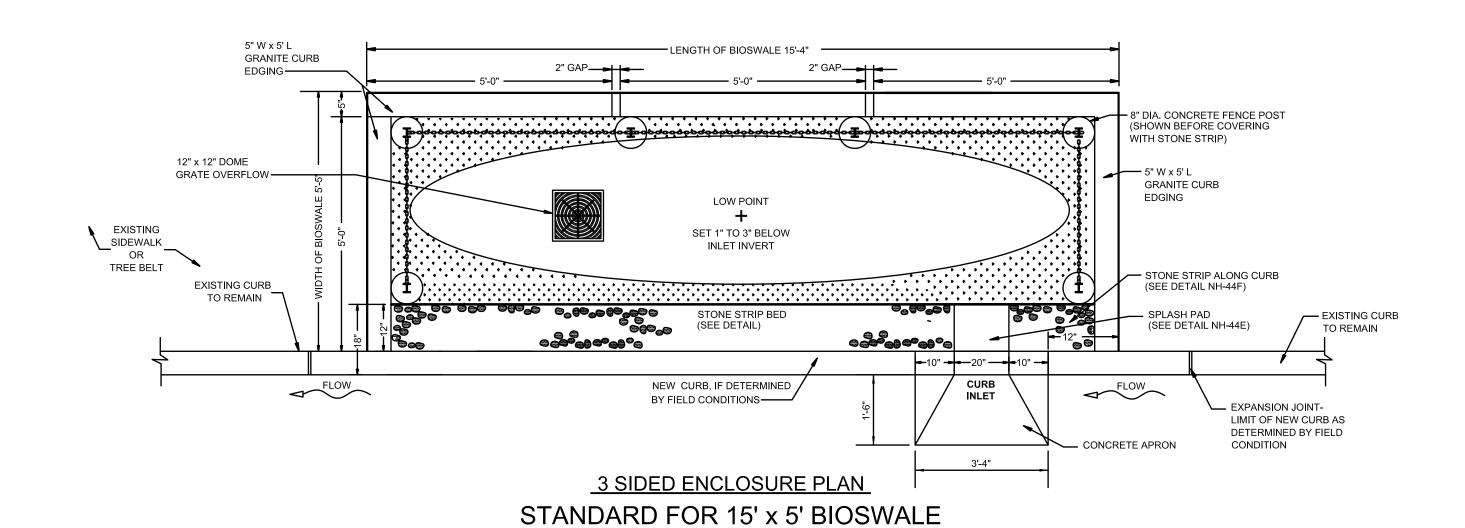

NOTES:

1. NO BIOSWALES SHALL BE INSTALLED IN THE CITY RIGHT-OF-WAY WITHOUT THE EXPRESS PERMISSION OF THE CITY ENGINEER

GRANITE CURB EDGING WITH STORMWATER CHAMBER

- 2. DOME GRATE OVERFLOW TO BE SET AT SAME ELEVATION AS BIOSWALE INLET.
- 3. SEE STORMWATER AND DOME GRATE DETAILS ON STANDARD DRAWING NH-44G.
- 4. DOME GRATE OVERFLOW LOCATION IS SPECIFIC TO INLET ORIENTATION SHOWN. IF THE INLET ORIENTATION IS MOVED TO THE OTHER SIDE, THE DOME GRATE OVERFLOW LOCATION MUST BE MIRRORED.
- 5. CONTRACTOR SHALL NOT BE PERMITTED TO STOCKPILE, STORE OR LAY DOWN ANY CONSTRUCTION MATERIAL WITHIN ANY EXISTING TREE PIT OR BIOSWALE.
- 6. THE CONTRACTOR SHALL BE REQUIRED TO REMOVE AND REPLACE ALL EXISTING FULL SIDEWALK FLAGS ADJACENT TO THE BIOSWALE.