


FRONT ELEVATION

SIDE ELEVATION

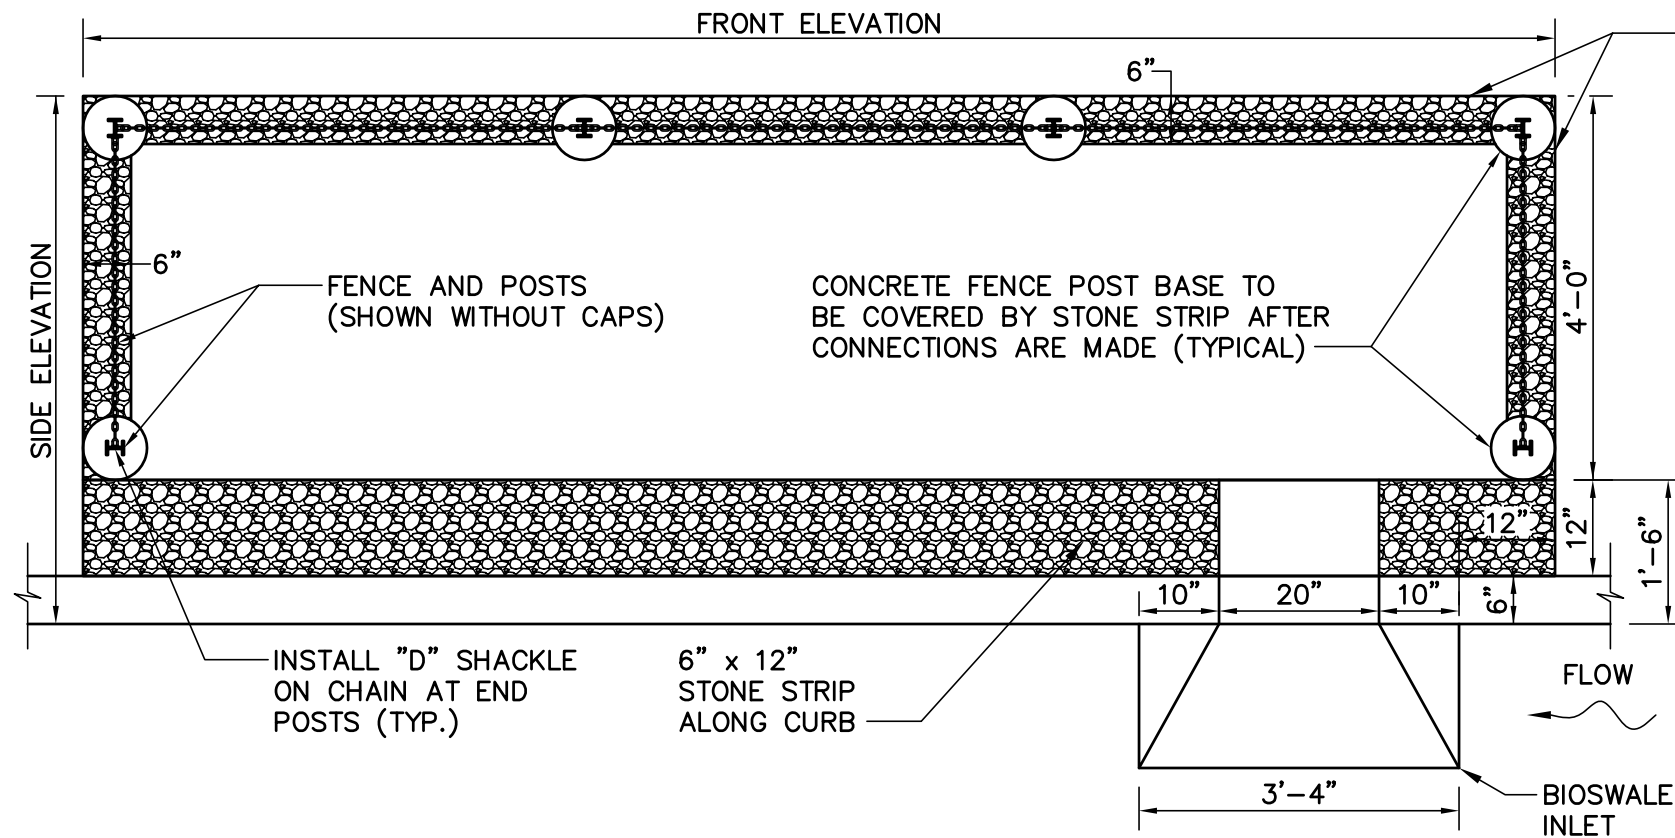

FENCING DETAILS WITH STONE STRIP

NOT TO SCALE



NOTES:

FENCE SHALL BE ALUMINUM POST AND CAP WITH STEEL CHAIN AS FURTHER SPECIFIED BELOW:

1. FENCE POSTS SHALL BE HEAVY ALUMINUM EXTRUDED I BEAM SHAPED. POSTS SHALL BE A MINIMUM OF 4'-0" LONG. THEY SHALL BE 2 1/4" DEPTH AND 1 3/4" FLANGES. THE WEB OF THE POST SHALL BE 3/16" THICK AND NOTCHED TO ACCEPT THE CHAIN, PRIOR TO APPLYING THE FINISH. FLANGES SHALL BE 1/4" THICK. FINISH SHALL BE BLACK POLYESTER POWDER COATING. TOP OF CAP 2' ABOVE SIDEWALK, EMBEDDED MIN. 18" INTO CONCRETE BASE.
2. FENCE CAPS SHALL BE CAST ALUMINUM, SIZED TO FIT THE POST, WITH A SLOPED TOP, KNOWN AS A CENTRAL PARK CAP. THE CAP SHALL EXTEND ONTO THE POST COVERING THE END AND SHALL HAVE SET SCREWS TO SECURE THE CAP TO THE POST. THE FINISH SHALL BE BLACK POLYESTER POWDER COATING.
3. CHAIN SHALL BE 5/16" STEEL CHAIN, HOT DIP GALVANIZED, MEETING AIS REQUIREMENTS. CHAIN SHALL FIT OVER TOP OF POSTS. ENDS OF CHAIN SHALL BE FITTED WITH GALVANIZED "D" SHACKLES. THE CHAIN SHALL UNDERGO AN ELECTROPHORETIC PROCESS (E-COAT). THE FINISH SHALL BE BLACK POLYESTER POWDER COATING MATCHING THE POSTS AND CAPS.
4. FENCE SHALL BE AS SUPPLIED BY SNUG COTTAGE HARDWARE, THE HOOVER FENCE CO., OR APPROVED EQUAL.