



City of New Haven Inland and Coastal Flood Resiliency Project: Concept Plan



City of New Haven Inland and Coastal Flood Resiliency Project: Pipe Layout

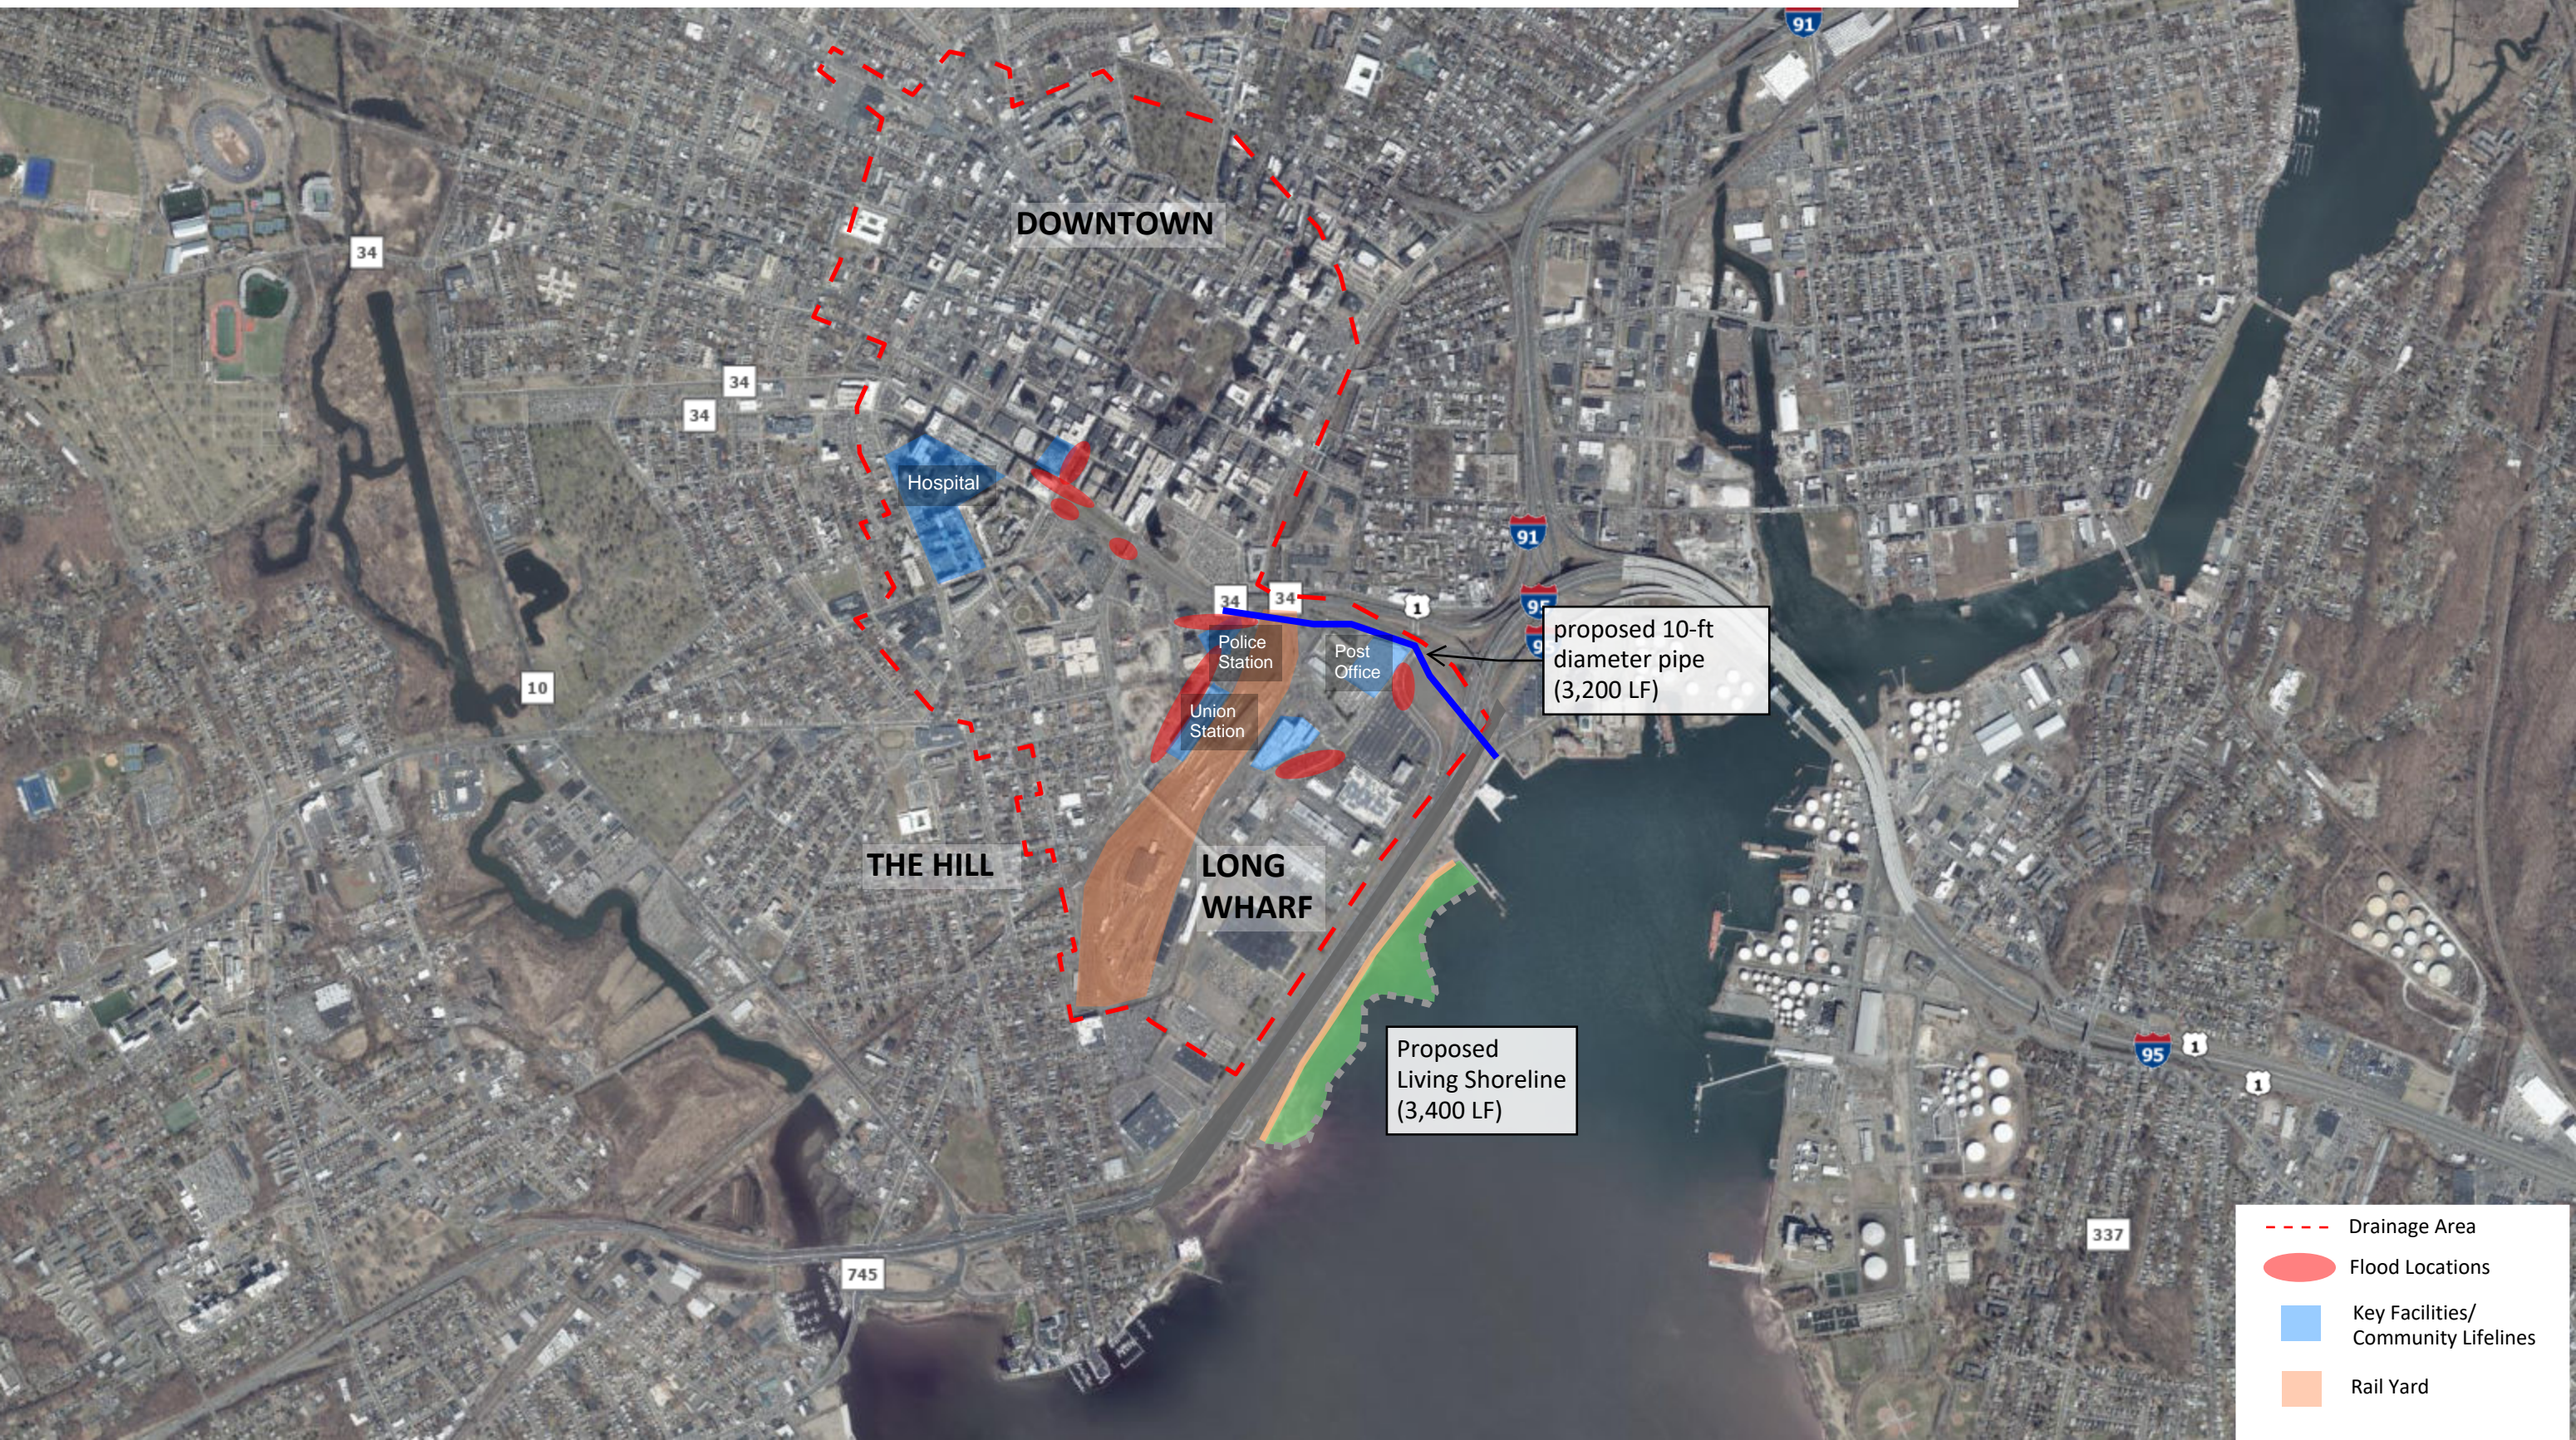

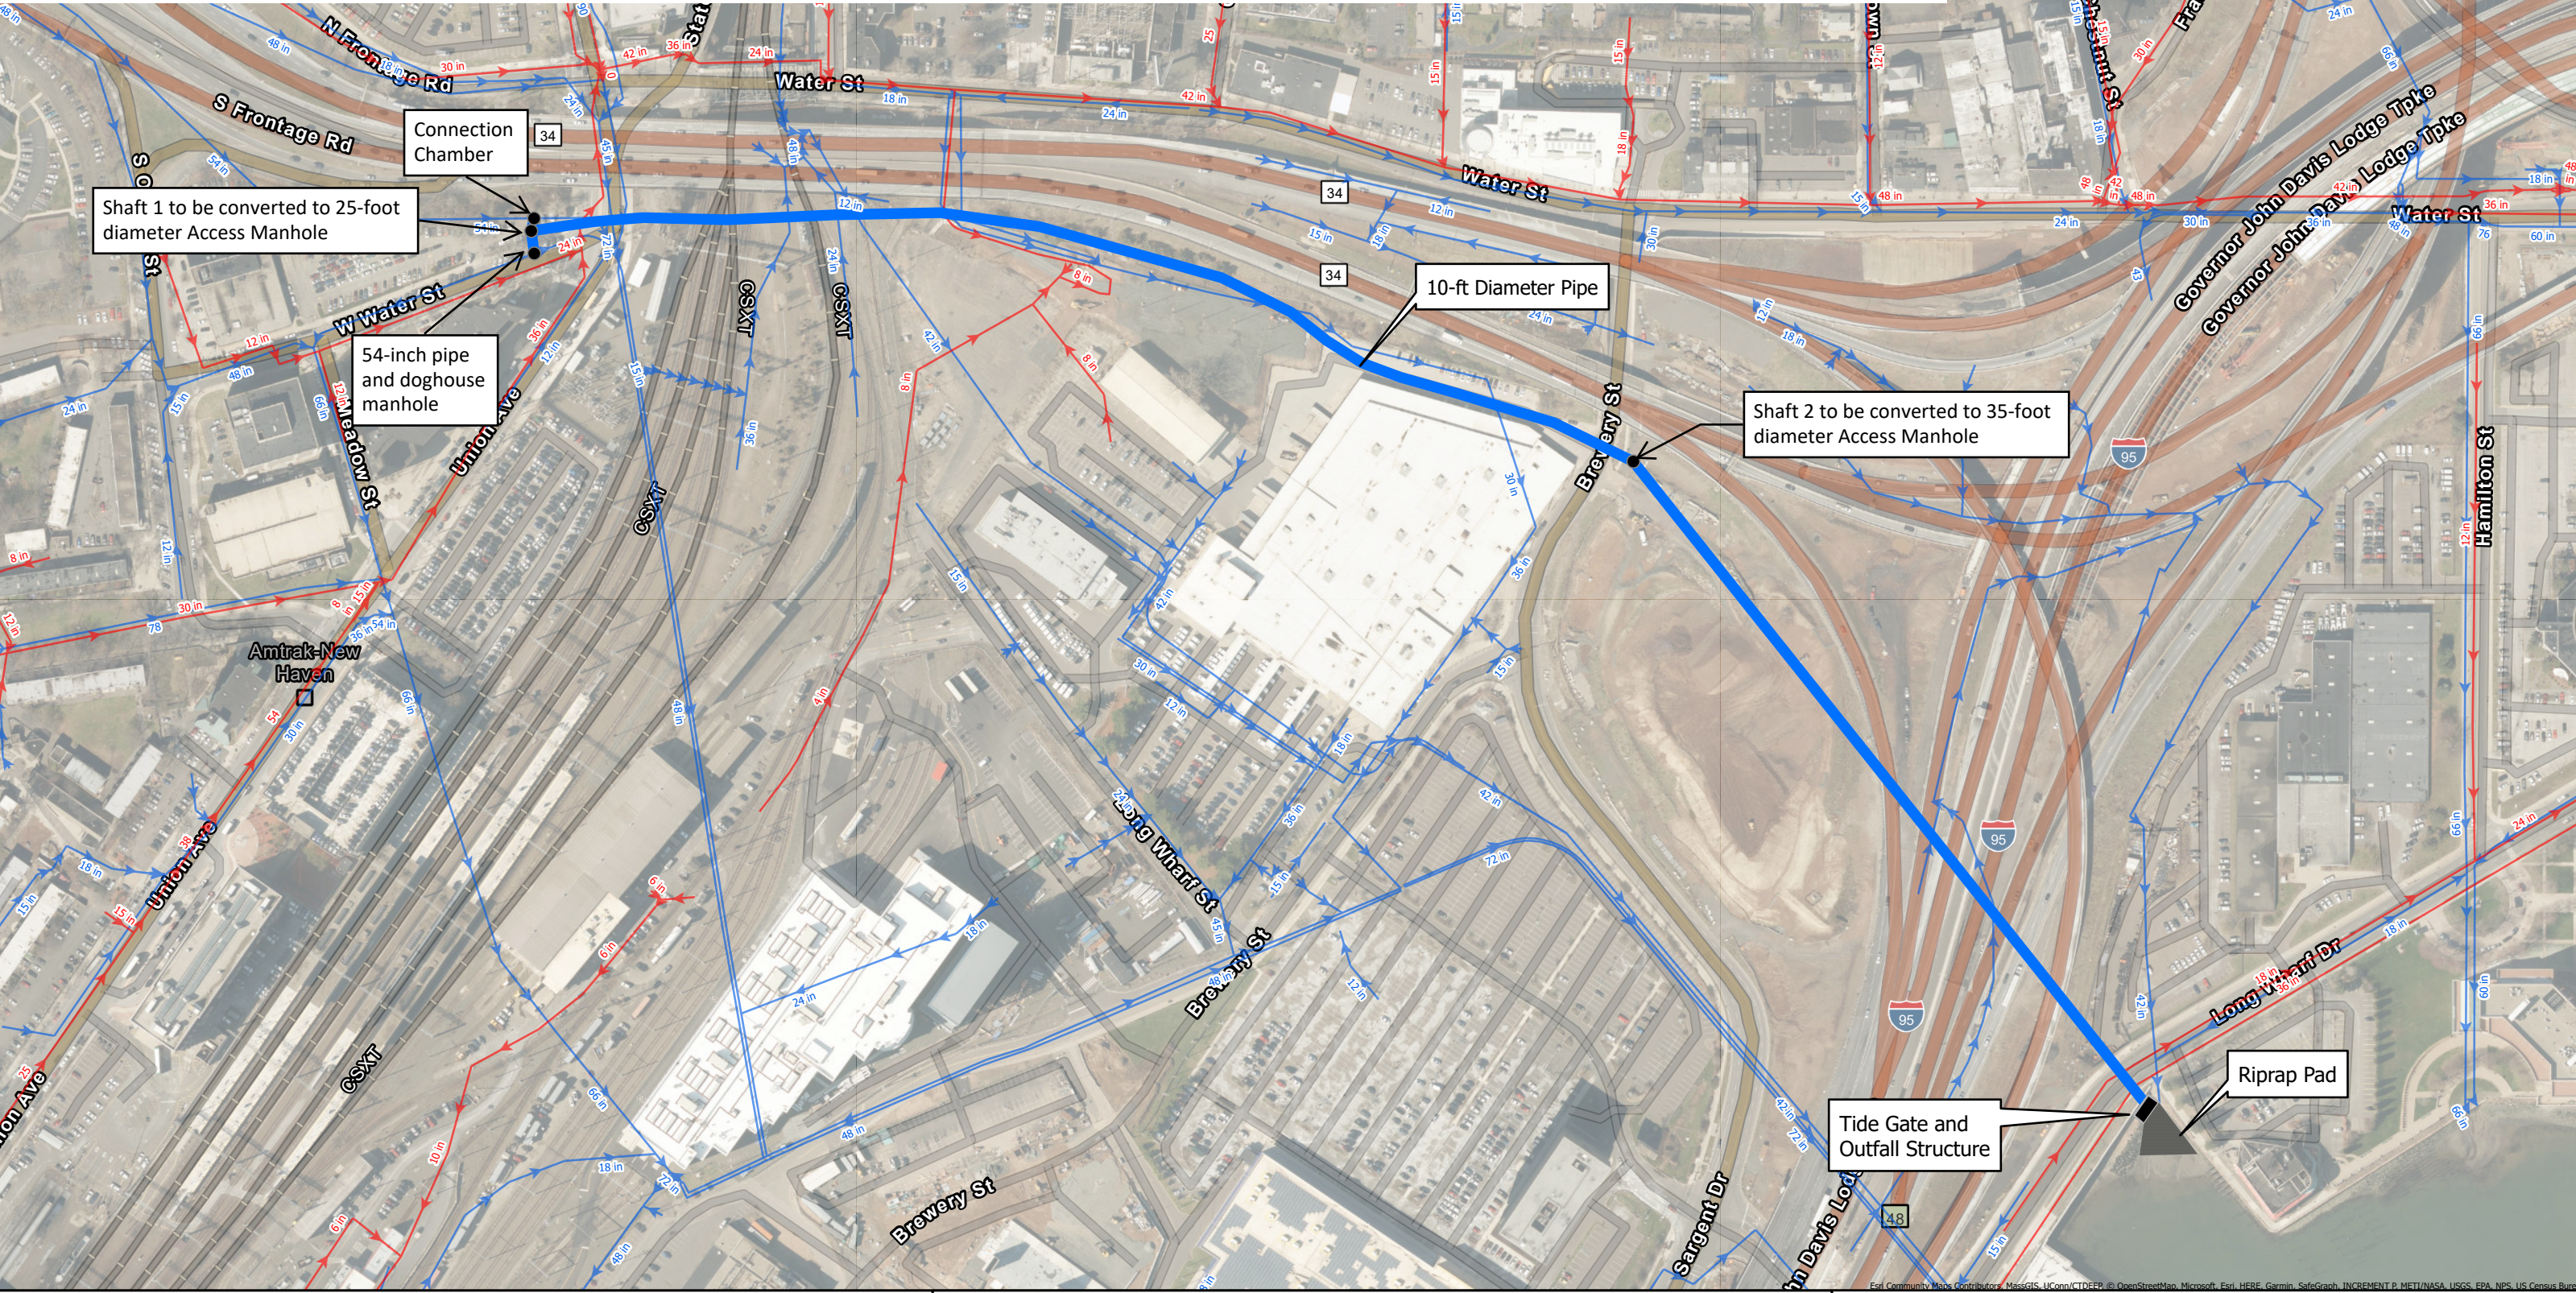


- Legend**
- New Storm Drain
 - Existing Sewer
 - Existing Storm Drain
 - New Manhole Structure

City of New Haven
Inland and Coastal Flood Resiliency Project


1 inch equals 250 feet

0 250 500 1,000 Feet

City of New Haven Inland and Coastal Flood Resiliency Project

... a Fringe Marsh Living Shoreline in the Long Wharf District

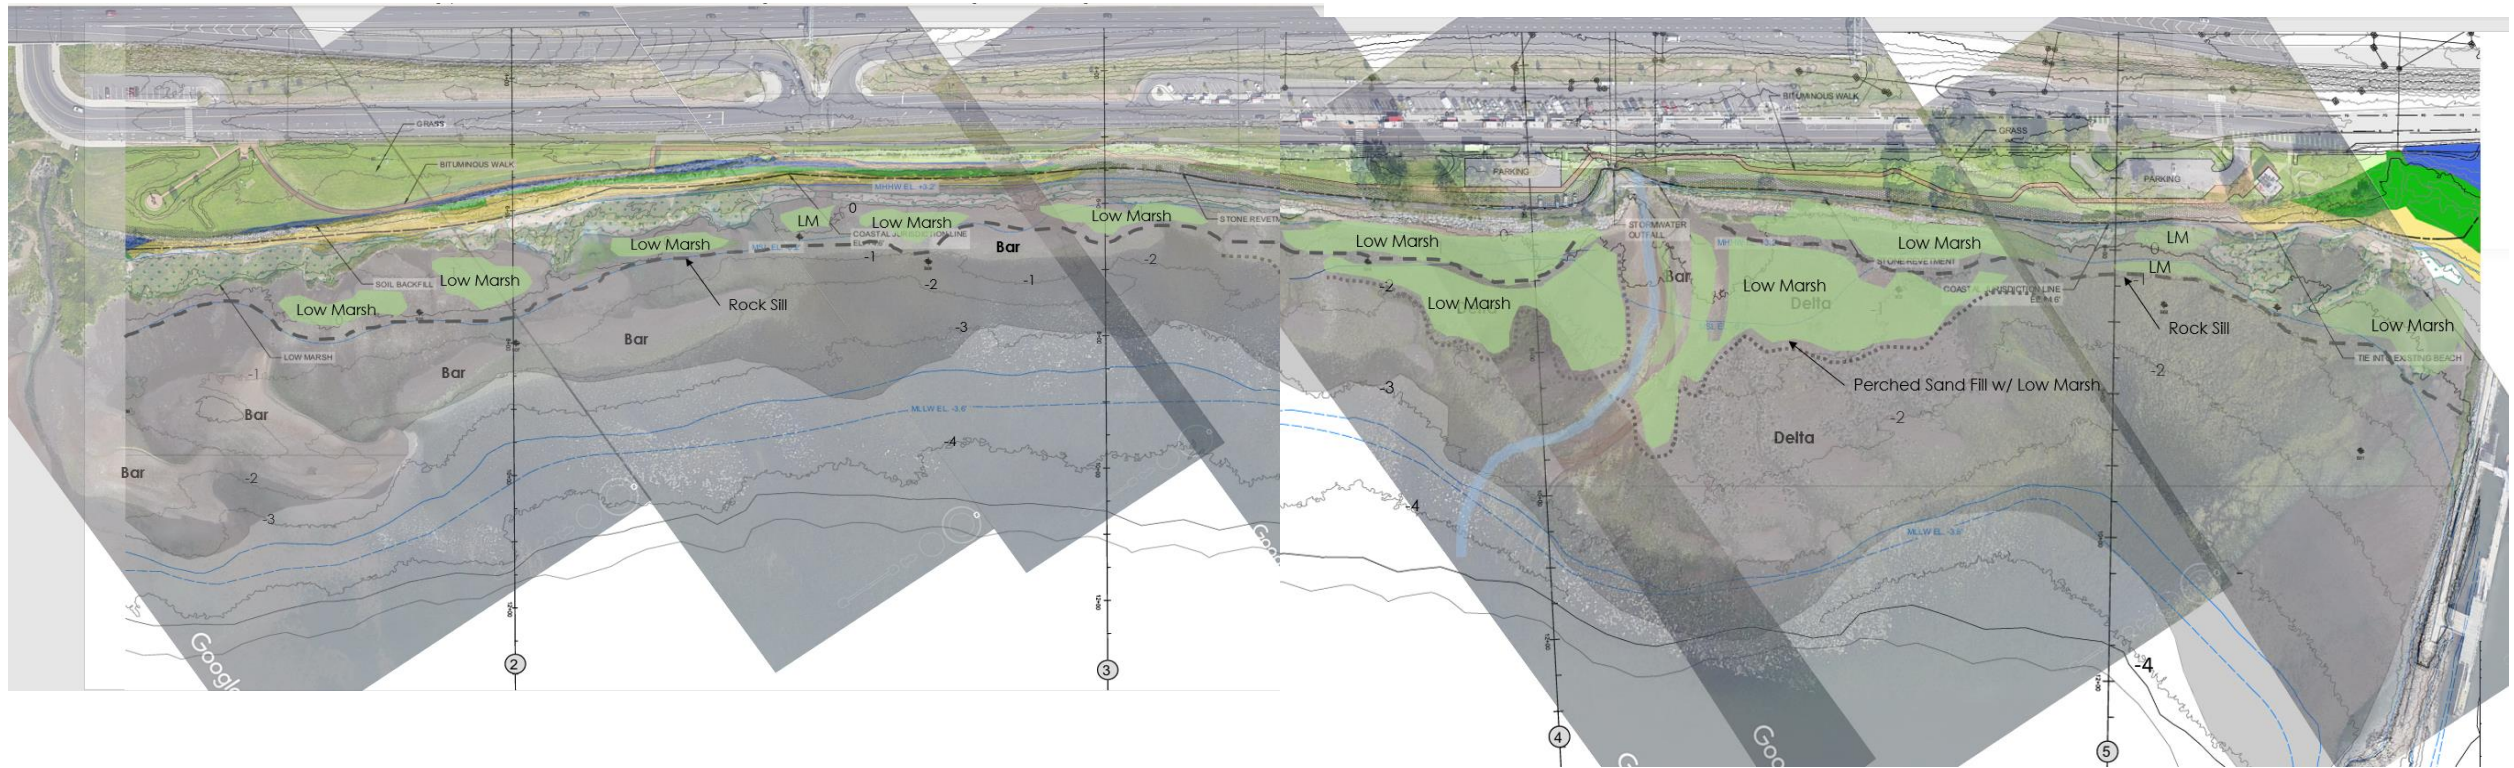

Proposed

Scale: 200 feet