




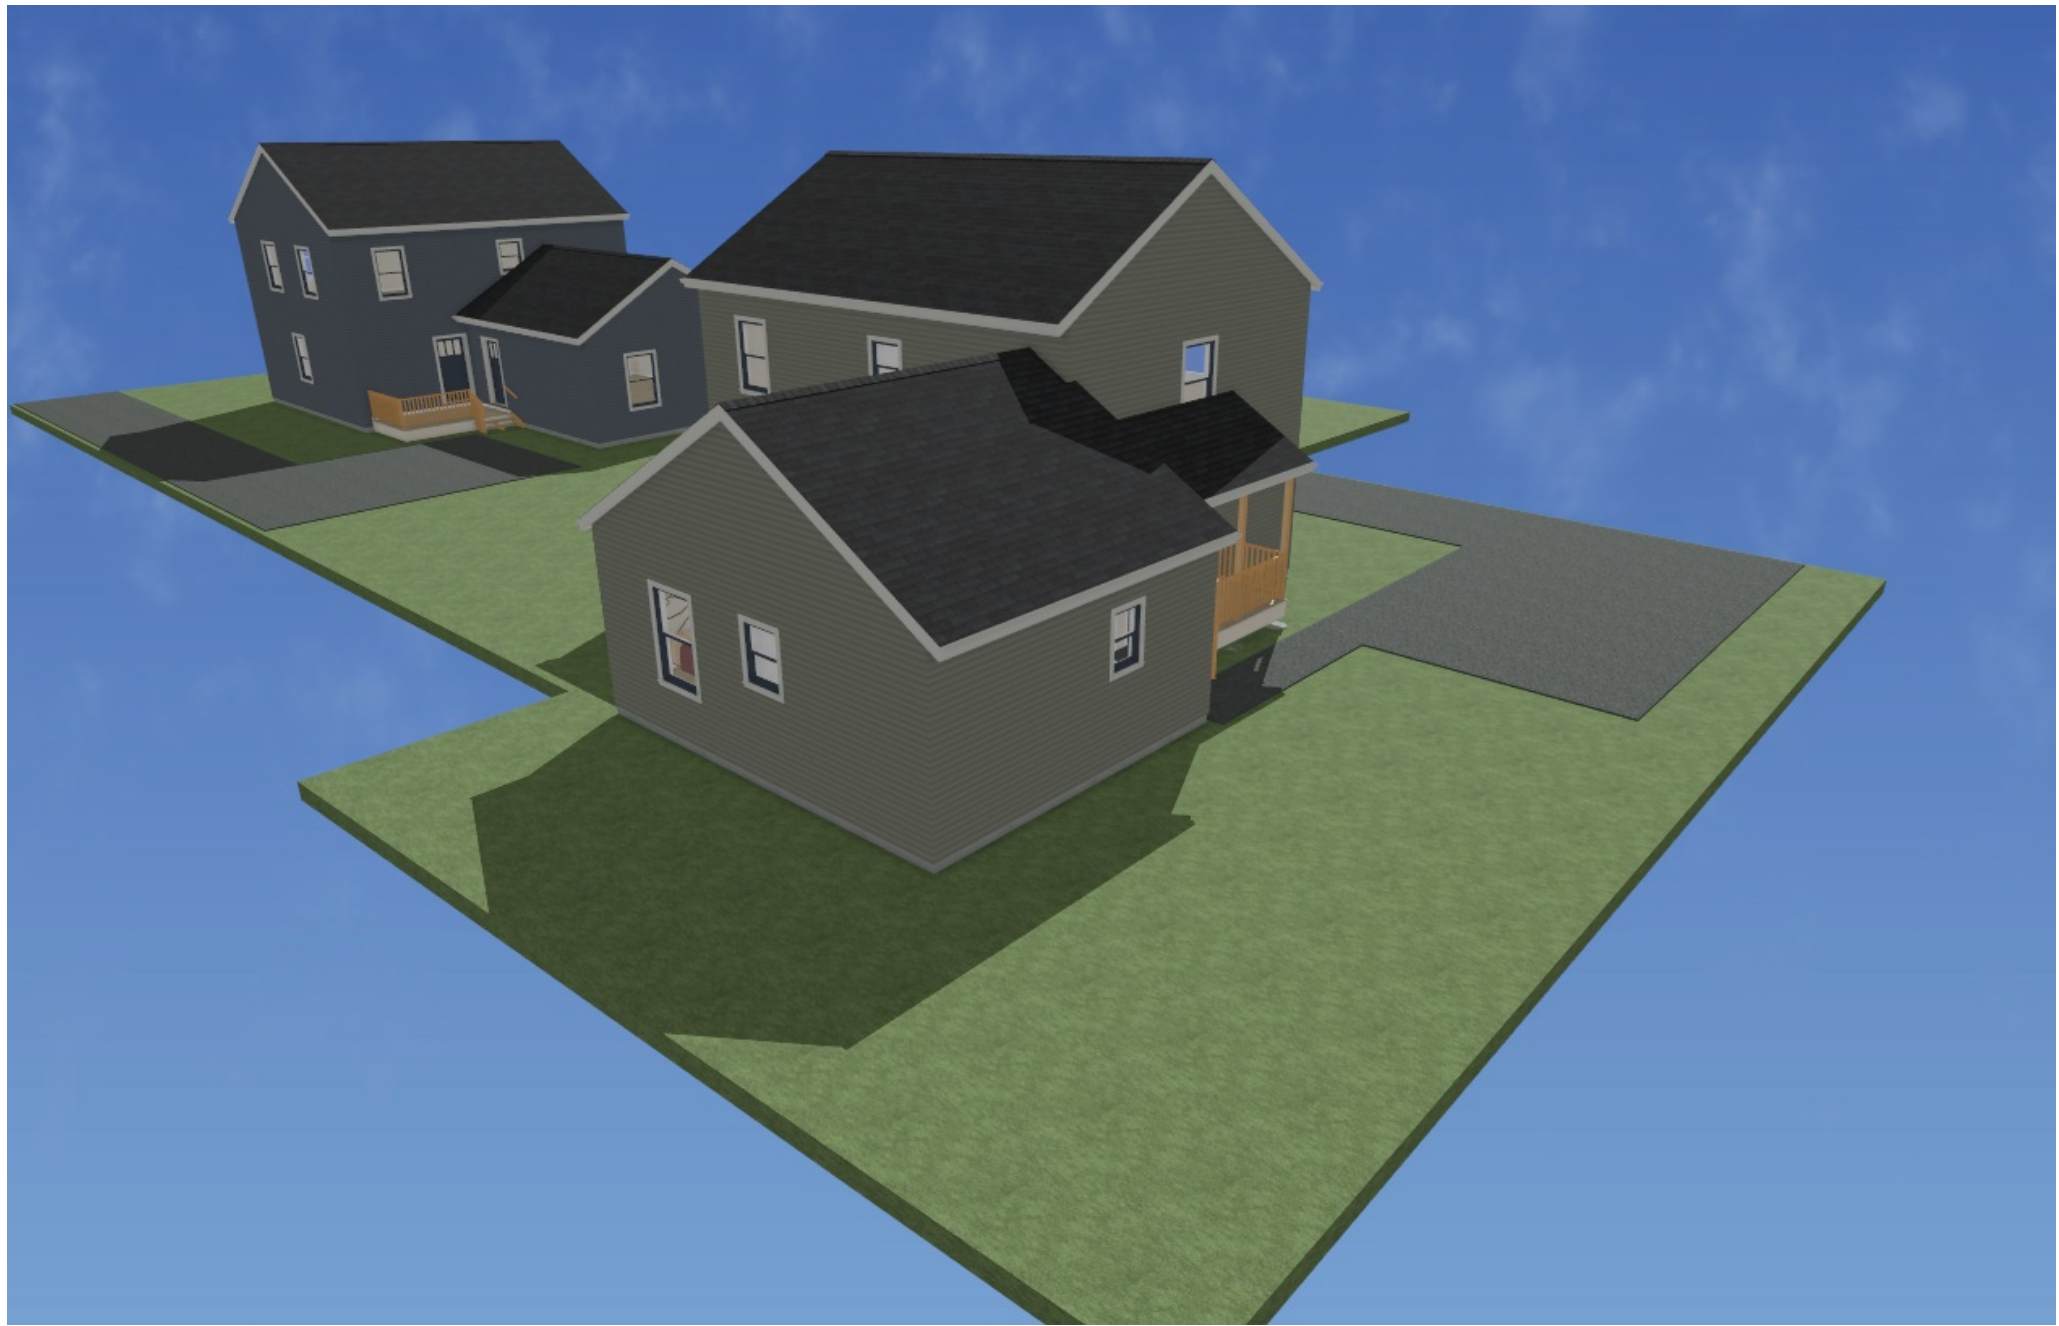

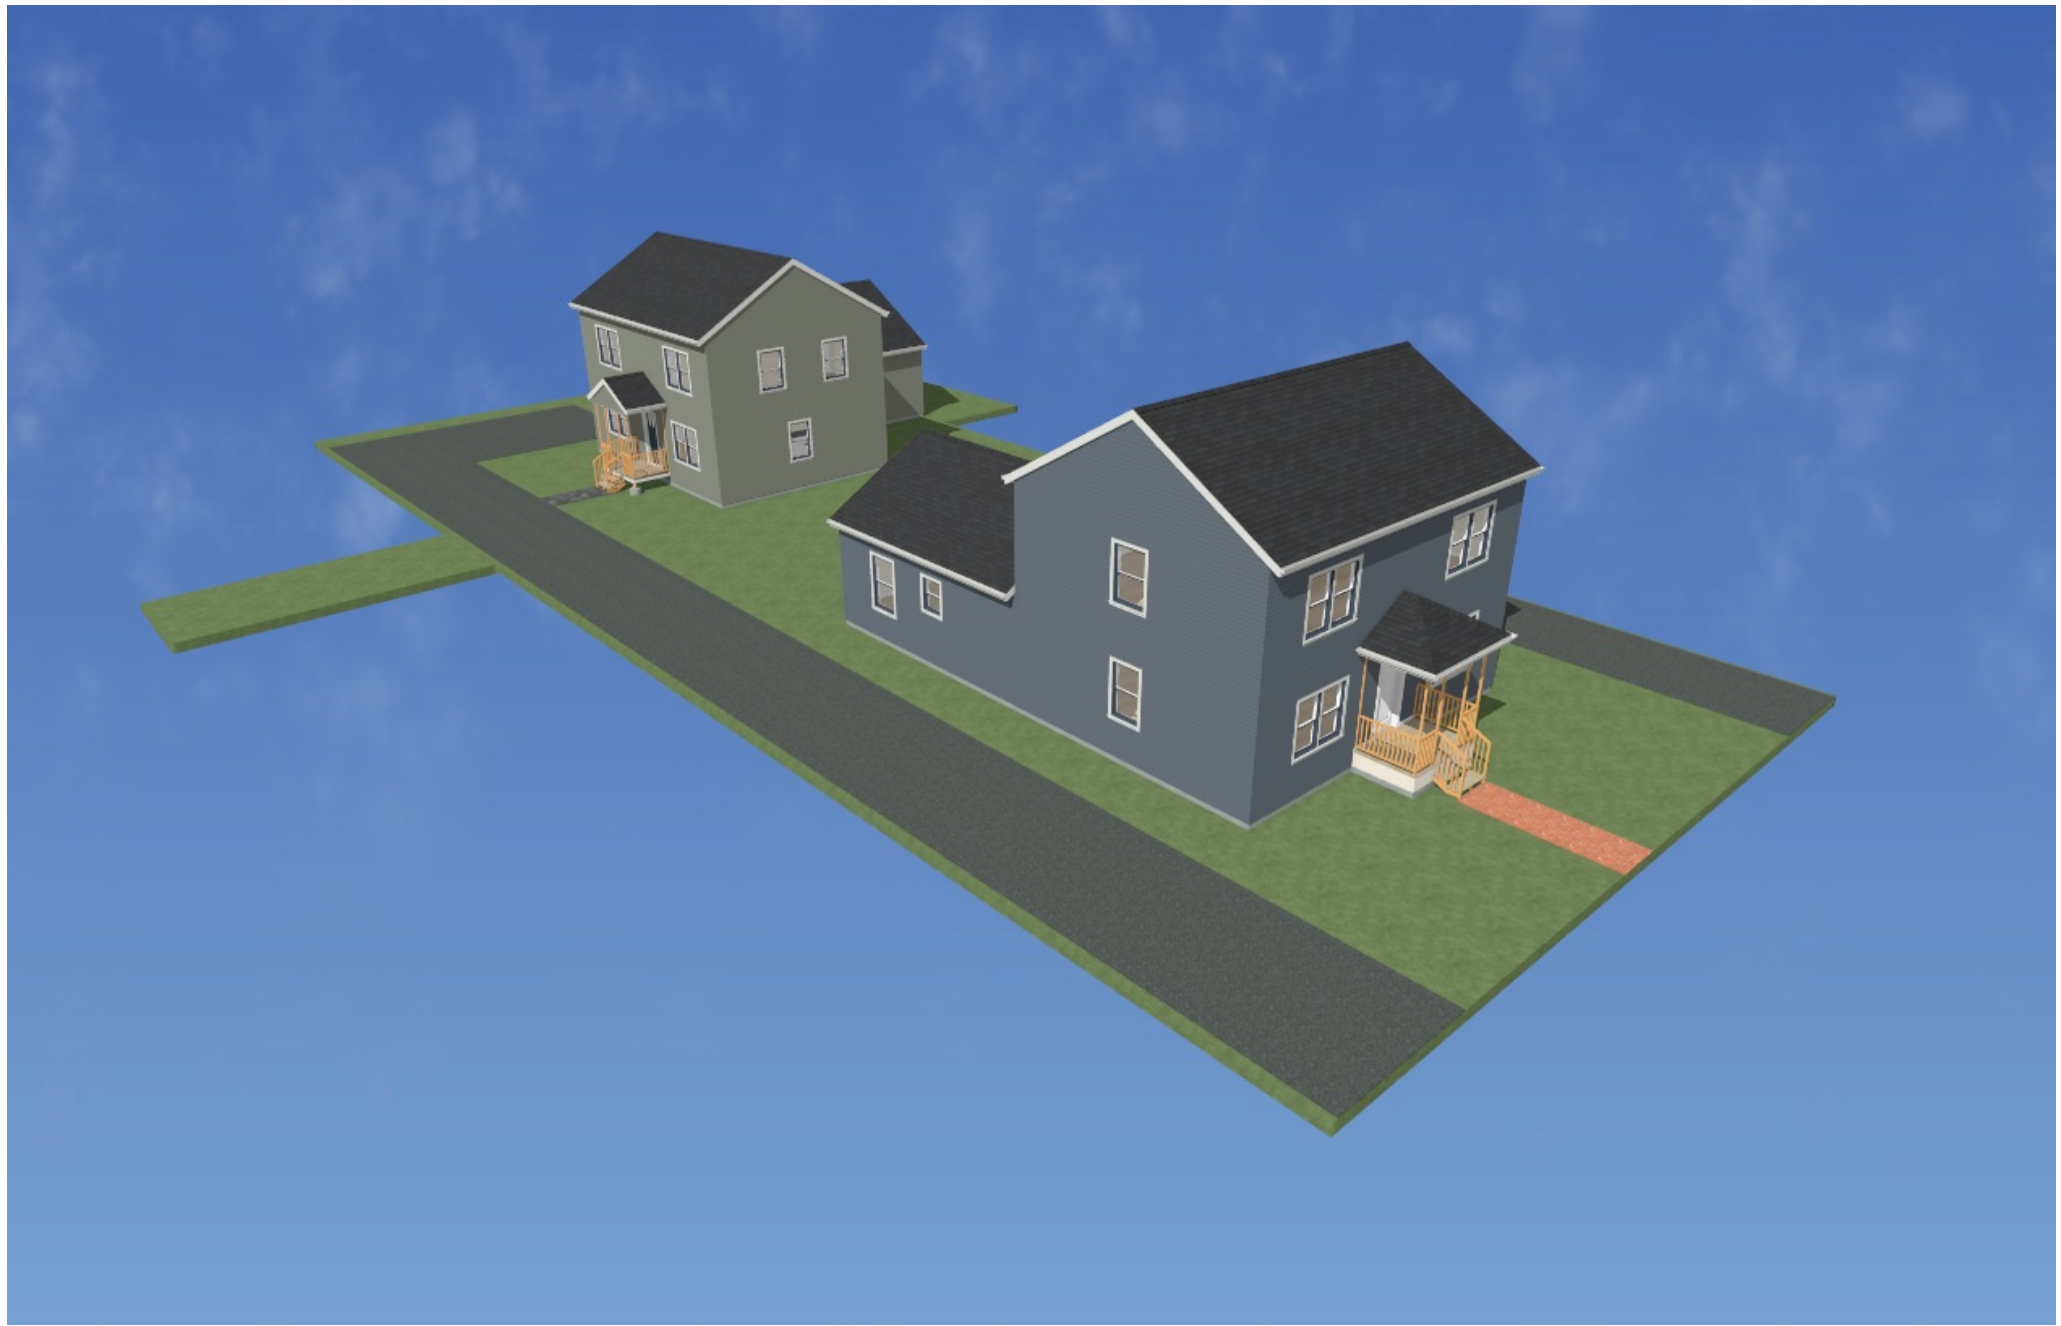

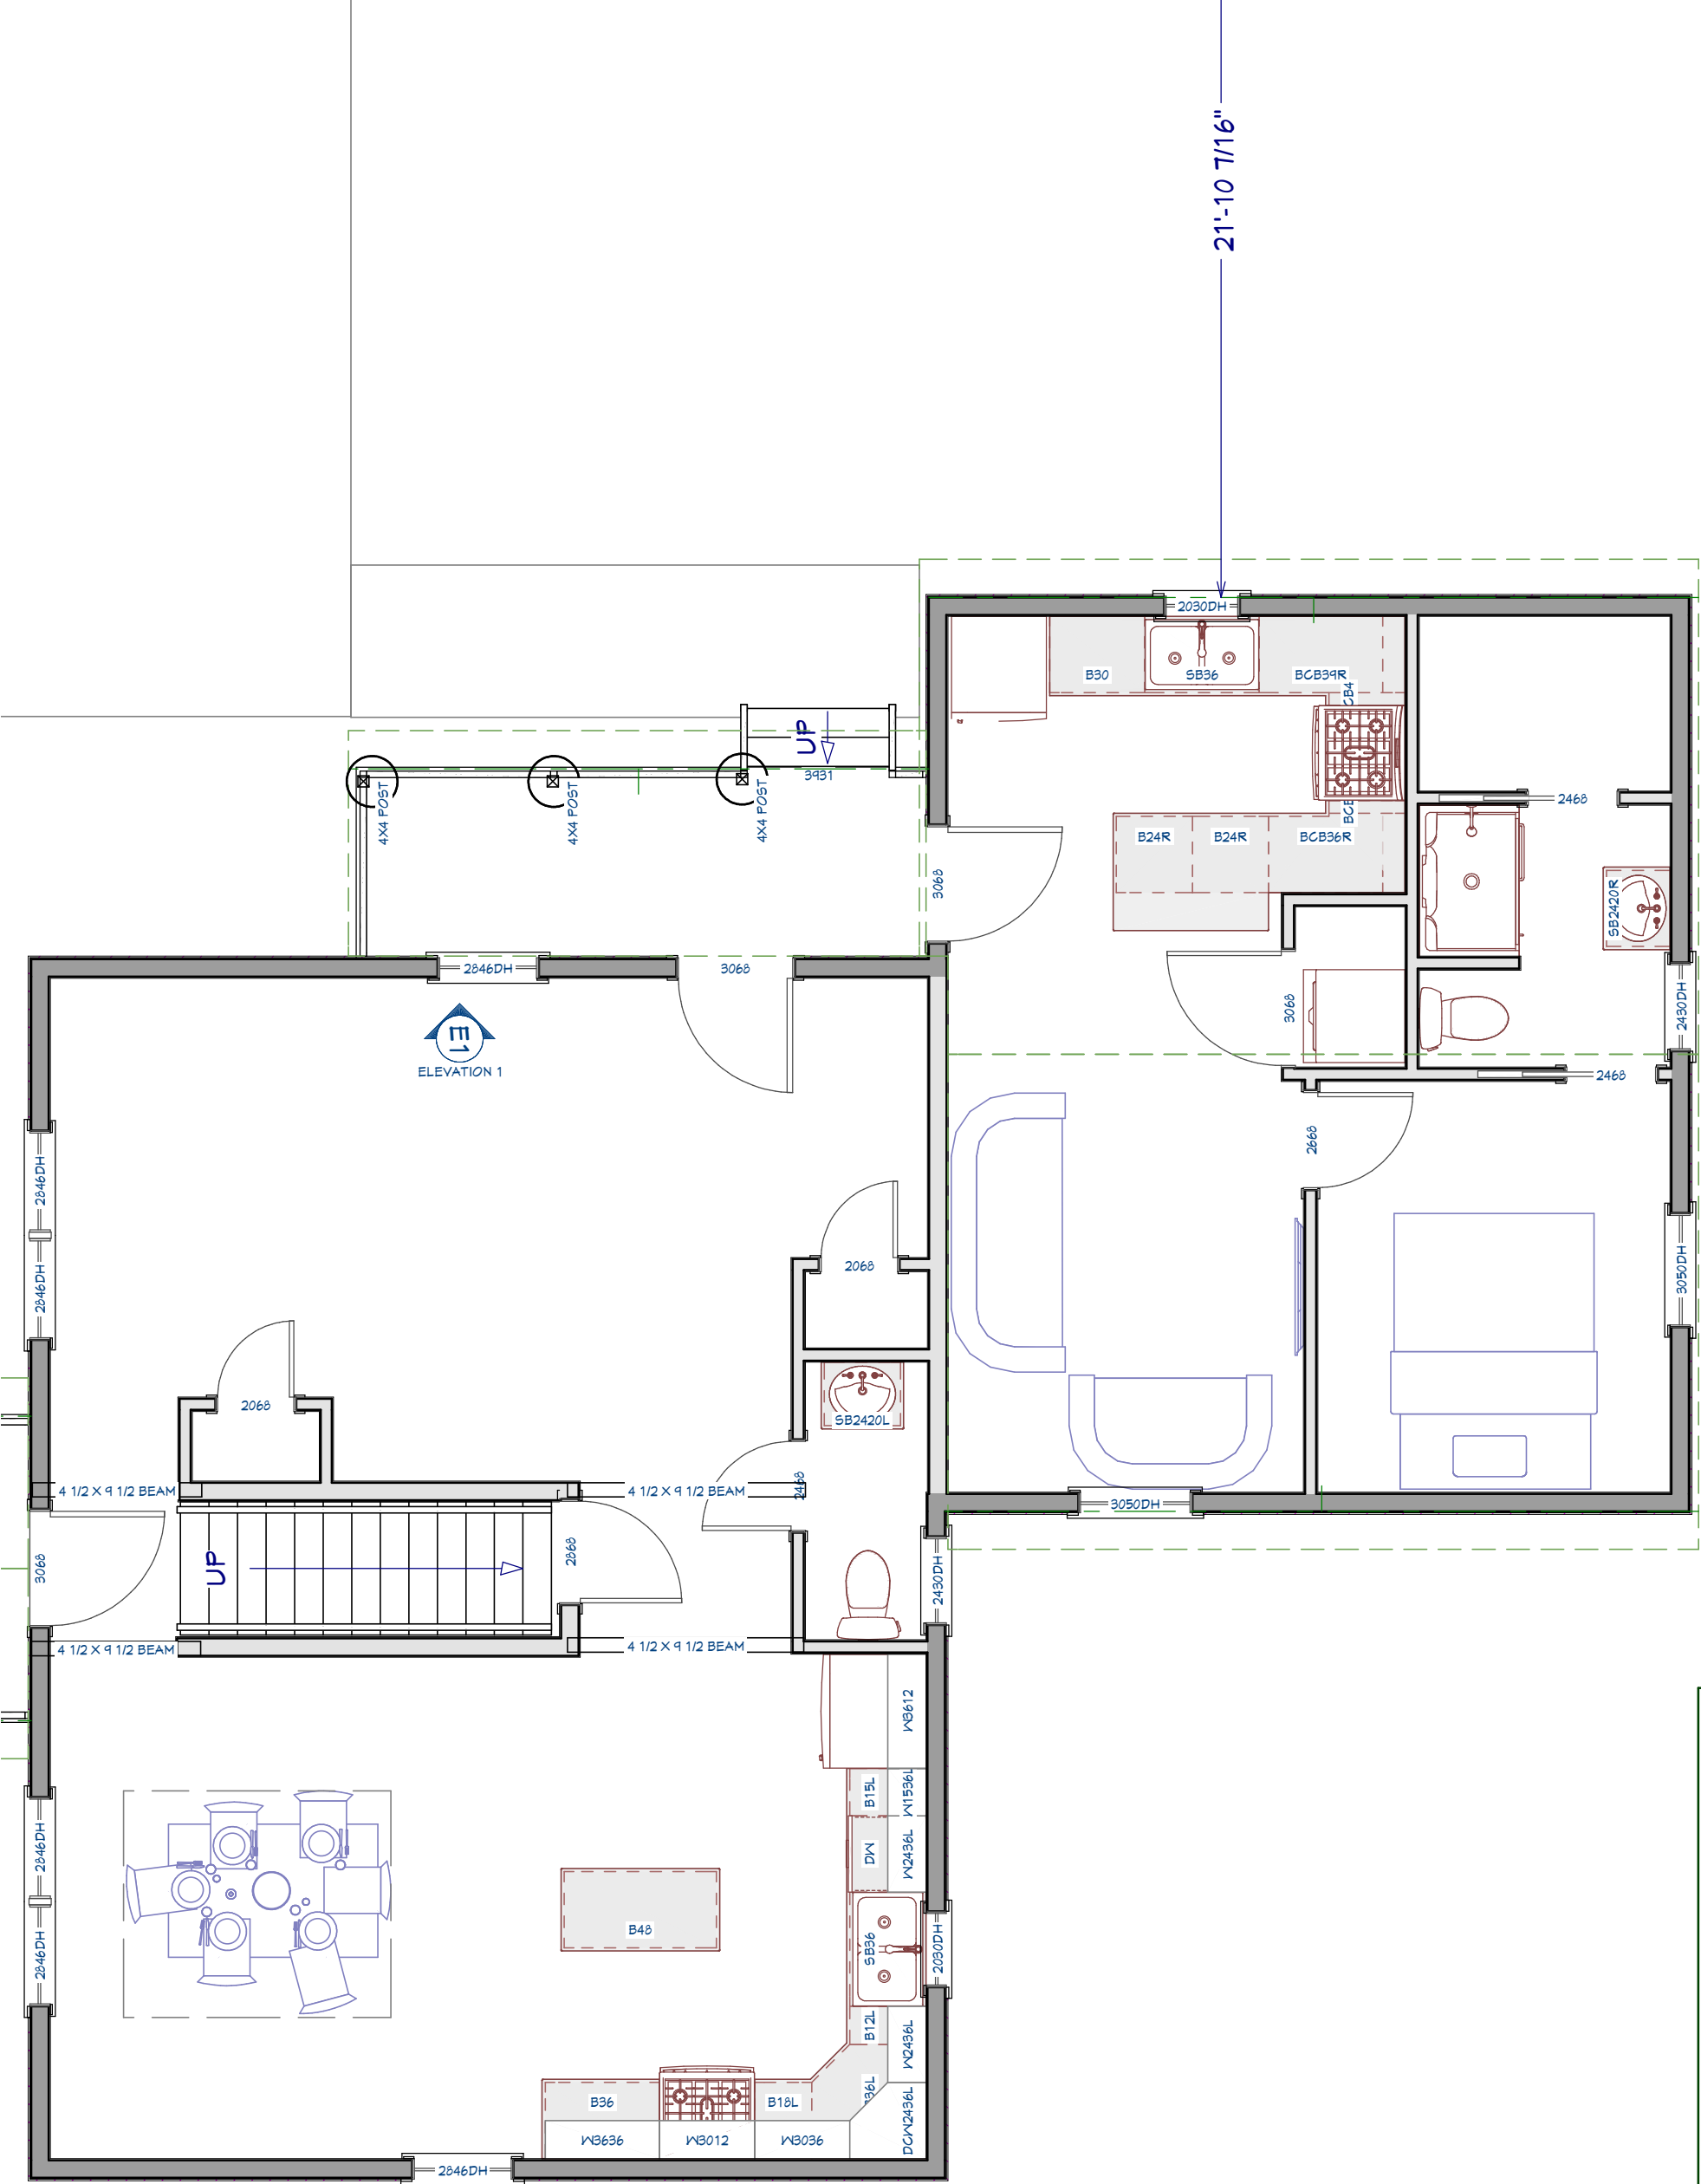

LIVING AREA
736 SQ FT

