CITY OF NEW HAVEN DEPARTMENT OF ENGINEERING

RICHARD H. MILLER, P.E., L.S. 9886 CITY ENGINEER PRIVE:


K:\ENGINEER\DWG

FILE:
CITYSID\DETAILS\2009 DETAILS

DEC. 1, 2009

DRAWING NO.:

STD—NH—O5E

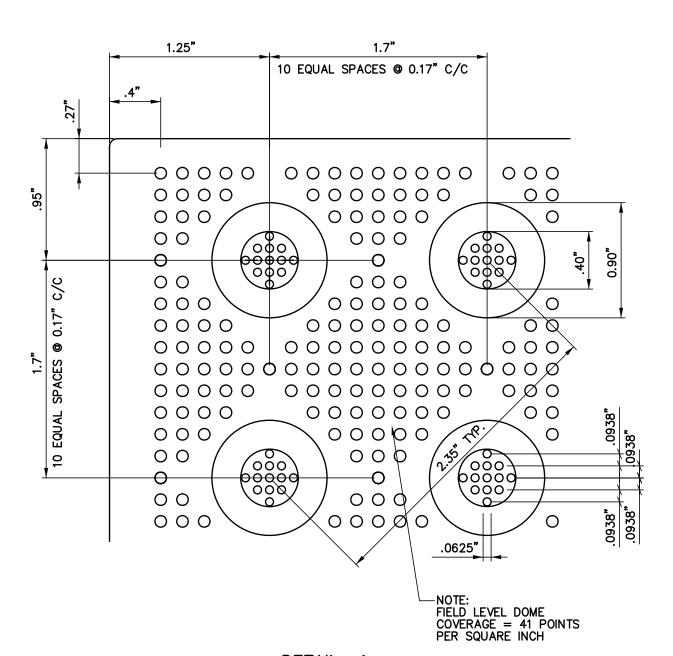

DETAIL 1

DETECTABLE WARNING SURFACE

SCALE: NOT TO SCALE