


**CROSS SECTION**  
NOT TO SCALE

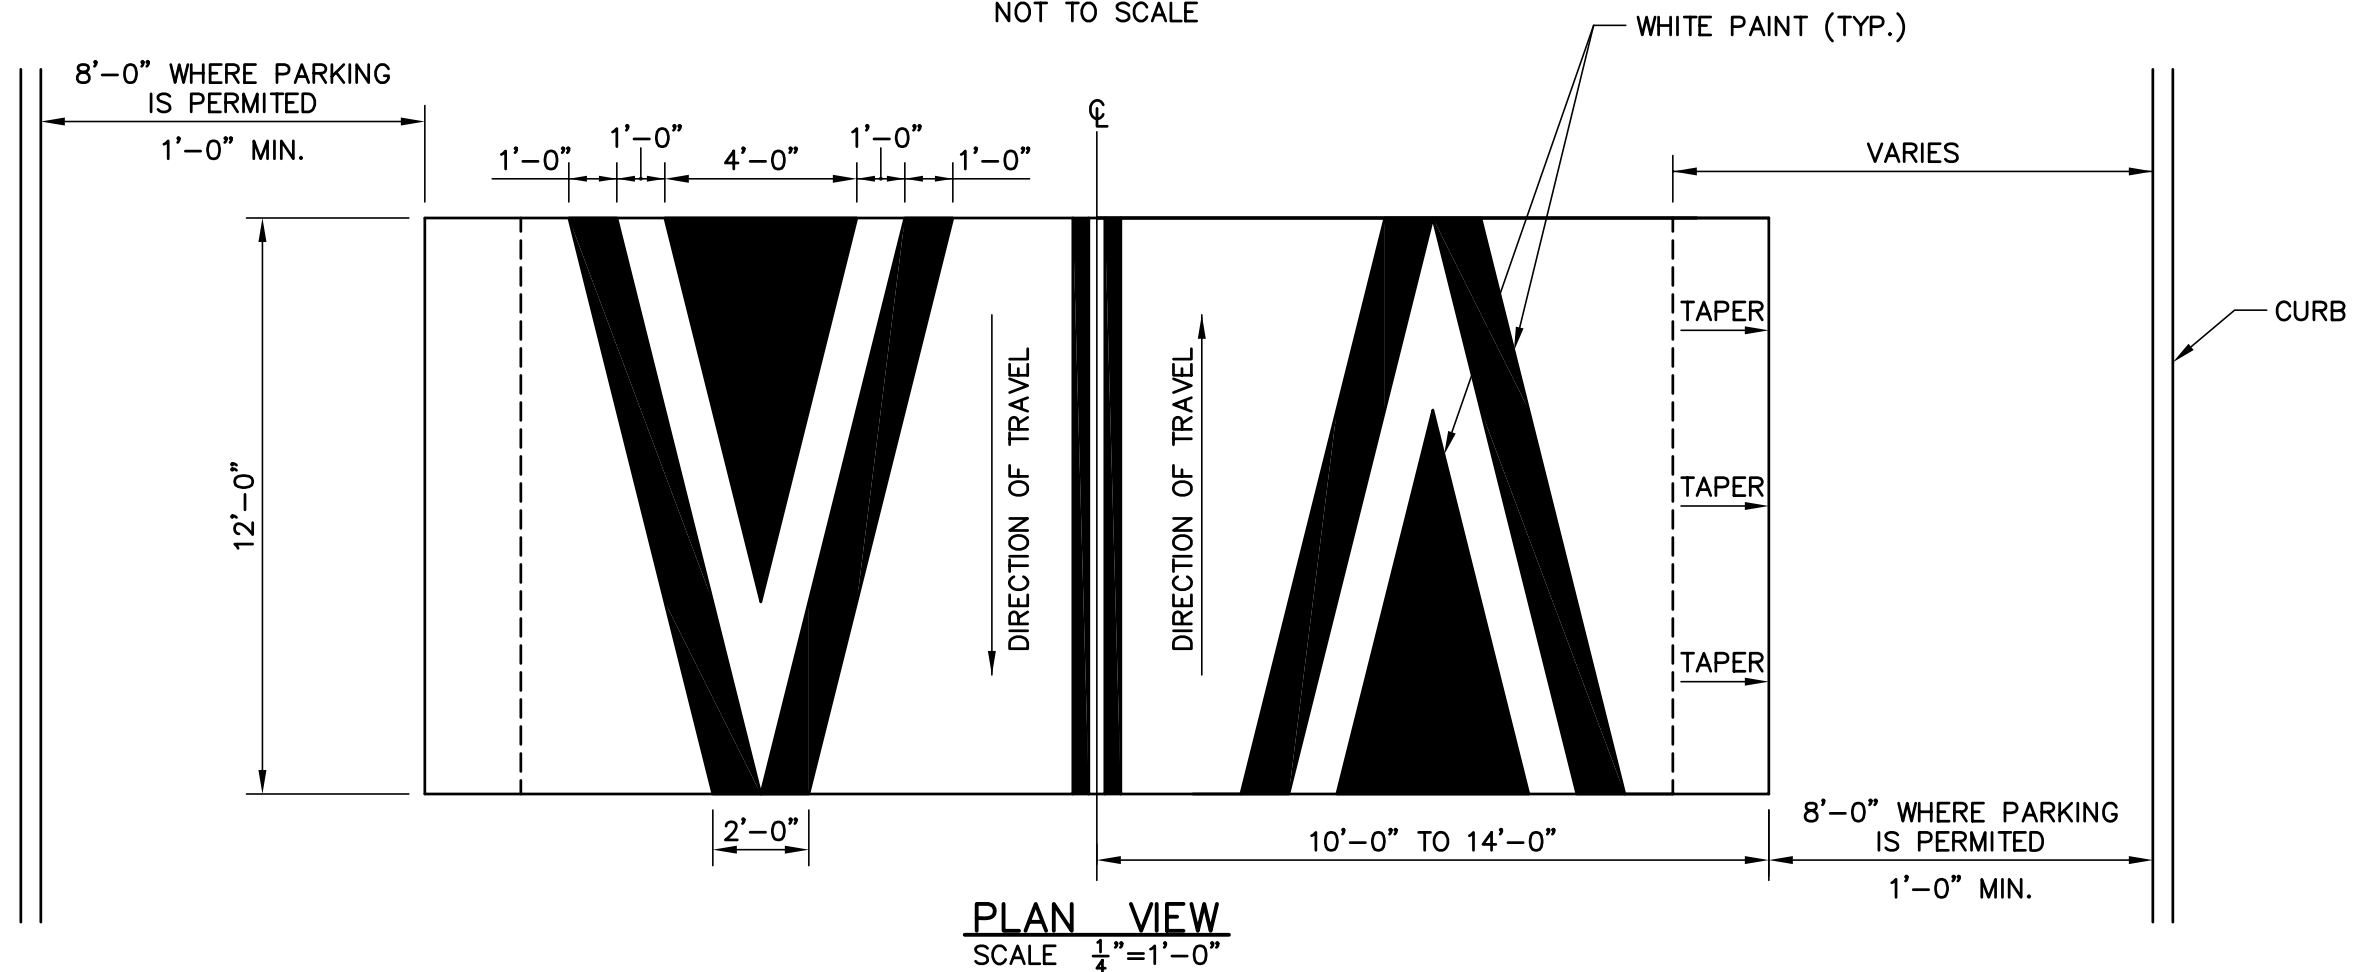

**PLAN VIEW**  
SCALE 1/4" = 1'-0"

**SPEED HUMP DETAIL**

SCALE: AS NOTED