


This drawing is property of Spring City Elect. Mfg. and is issued to the recipient with the understanding that it shall not be copied, duplicated, passed on to unauthorized parties, nor used for any purpose other than that for which it is specifically furnished except with Spring City's written permission.

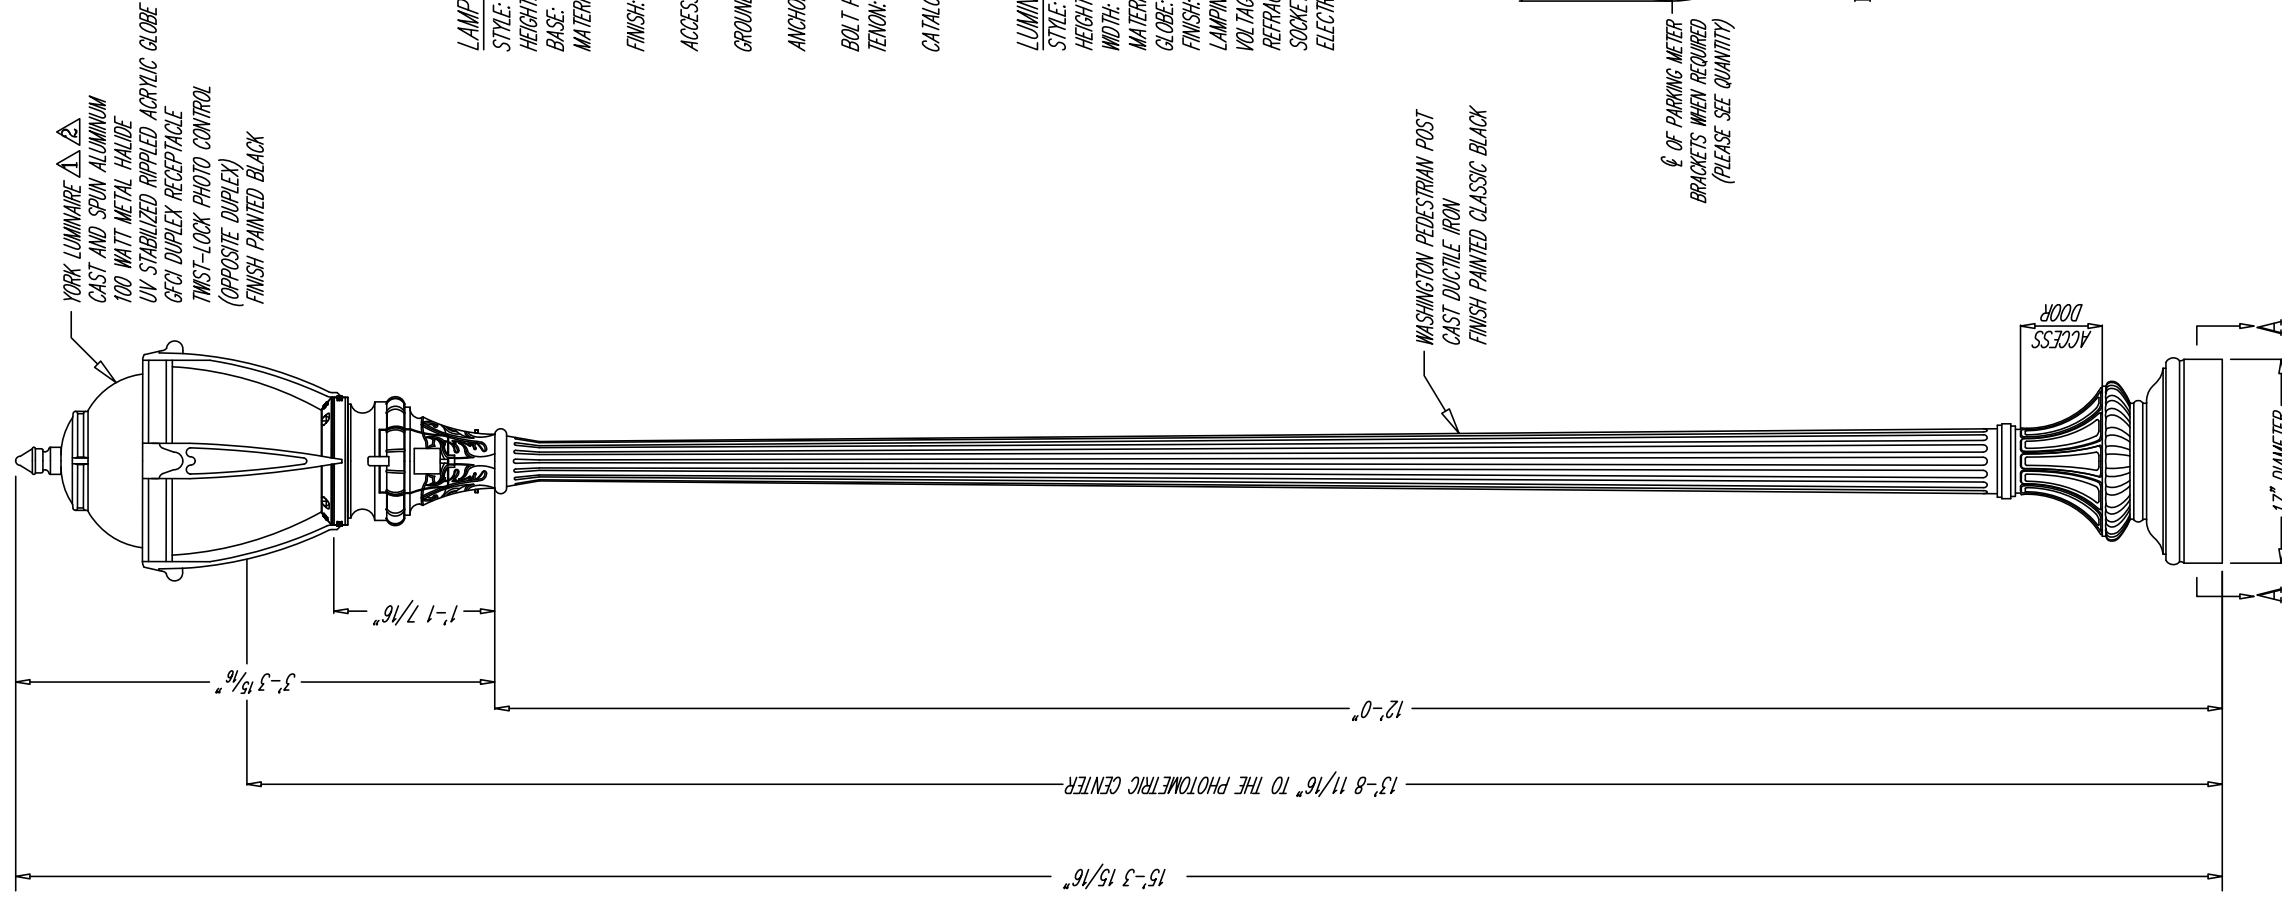

**Notes:**


Plans and Drawings are products as noted, and as recommended by the manufacturer. These Drawings may not represent the latest updates as provided by the manufacturer, so it is up to the contractors or vendors to submit shop drawings to the City Engineering Department for approval to insure conformance with these specifications.

**LAMP POST SPECIFICATIONS**

STYLE: WASHINGTON / VILLA 12' PEDESTRIAN  
 HEIGHT: 12'-0"  
 BASE: 17" DIAMETER  
 MATERIAL: 1 PIECE, HEAVY WALL CAST DUCTILE IRON PER A.S.T.M. A536-84 GRADE 65-45-12  
 FINISH: PRIME PAINT THEN FINISH PAINT, SHERWIN WILLIAMS ACRYLON - PLEASE ADVISE COLOR  
 ACCESS DOOR: HEX SOCKET SECURITY MACHINE SCREWS LOCATED IN BASE SECURED WITH TAMPER PROOF  
 GROUND STUD PROVISIONS: DRILL AND TAP INSIDE WALL OF BASE OPPOSITE ACCESS DOOR TO ACCOMMODATE A 1/4"-20 GROUND STUD (STUD BY OTHERS) (4) 3/4" X 24" + 3" HOOK (FULLY GALVANIZED WITH 1 GALVANIZED NUT AND 1 GALVANIZED WASHER PER BOLT)  
 ANCHOR BOLTS: 3" DIA. X 3-1/2" HIGH (TO ACCEPT LUMINAIRE)  
 BOLT PROJECTION: N/A  
 TENON: N/A  
 CATALOG NO.: DPSMSH-17-12-TN3.00/3.00-323/1NW-TBD

**LUMINAIRE SPECIFICATIONS**

STYLE: YORK  
 HEIGHT: 39 1/2"  
 WIDTH: 19 15/16"  
 MATERIAL: CAST ALUMINUM AND SPUN ALUMINUM  
 GLOBE: UV STABILIZED RIPPLED ACRYLIC  
 FINISH: FINISH PAINTED BLACK  
 LAMPING: 100 WATT METAL HALIDE (LAMP BY OTHERS)  
 VOLTAGE: PLEASE SPECIFY VOLTAGE  
 REFRACTOR: SEGMENTED ALUMINUM V2 REFLECTOR  
 SOCKET: MOGUL BASE  
 ELECTRICAL: GFCI DUPLEX RECEPTACLE  
 TWIST-LOCK PHOTO CONTROL

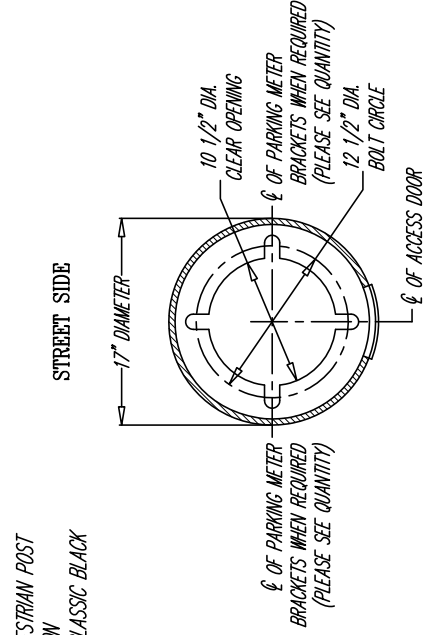

SECTION A-A  
N.T.S.

**CITY OF NEW HAVEN  
DEPARTMENT OF ENGINEERING**

RICHARD H. MILLER, P.E., L.S. 9886  
CITY ENGINEER

DRIVE: ENGINEER\DWG\CITYSTD
FILE: DETAILS\LIGHTING STANDARDS\2011 DETAILS
DATE: JULY 1, 2011
DRAWING NO.: <b>LD-NH-14</b>

REVISED BY: D.A.K. - PHOTO CONTROL DETAILS - 06-25-08			
REVISED BY: D.A.L. - ADDED LUMINAIRE, SPECS - 06-25-08			
Spring City Electrical Mfg. Co. SINCE 1863: HALL AND MAIN STREETS - P.O. DRAWING 19 - SPRING CITY, PA. 19475 - PHONE (610) 948-4000 - FAX (610) 948-5577			
DESCRIPTION WASHINGTON 12P (ONE PIECE) 12'-0" DUCTILE IRON POST WITH THE YORK LUMINAIRE			
CUSTOMER JOB NEW HAVEN, CT			
SCALE N.T.S.	DRAWN BY: D.A.L.	DATE 06-25-08	SPEC NO. S101550

**WASHINGTON 12P (ONE PIECE) 12'-0" DUCTILE  
IRON POST WITH THE YORK LUMINAIRE**

NOT TO SCALE

**IRON POSTS AND LUMINAIRES**

AS NOTED